


LOCATION PLAN - 1:1250

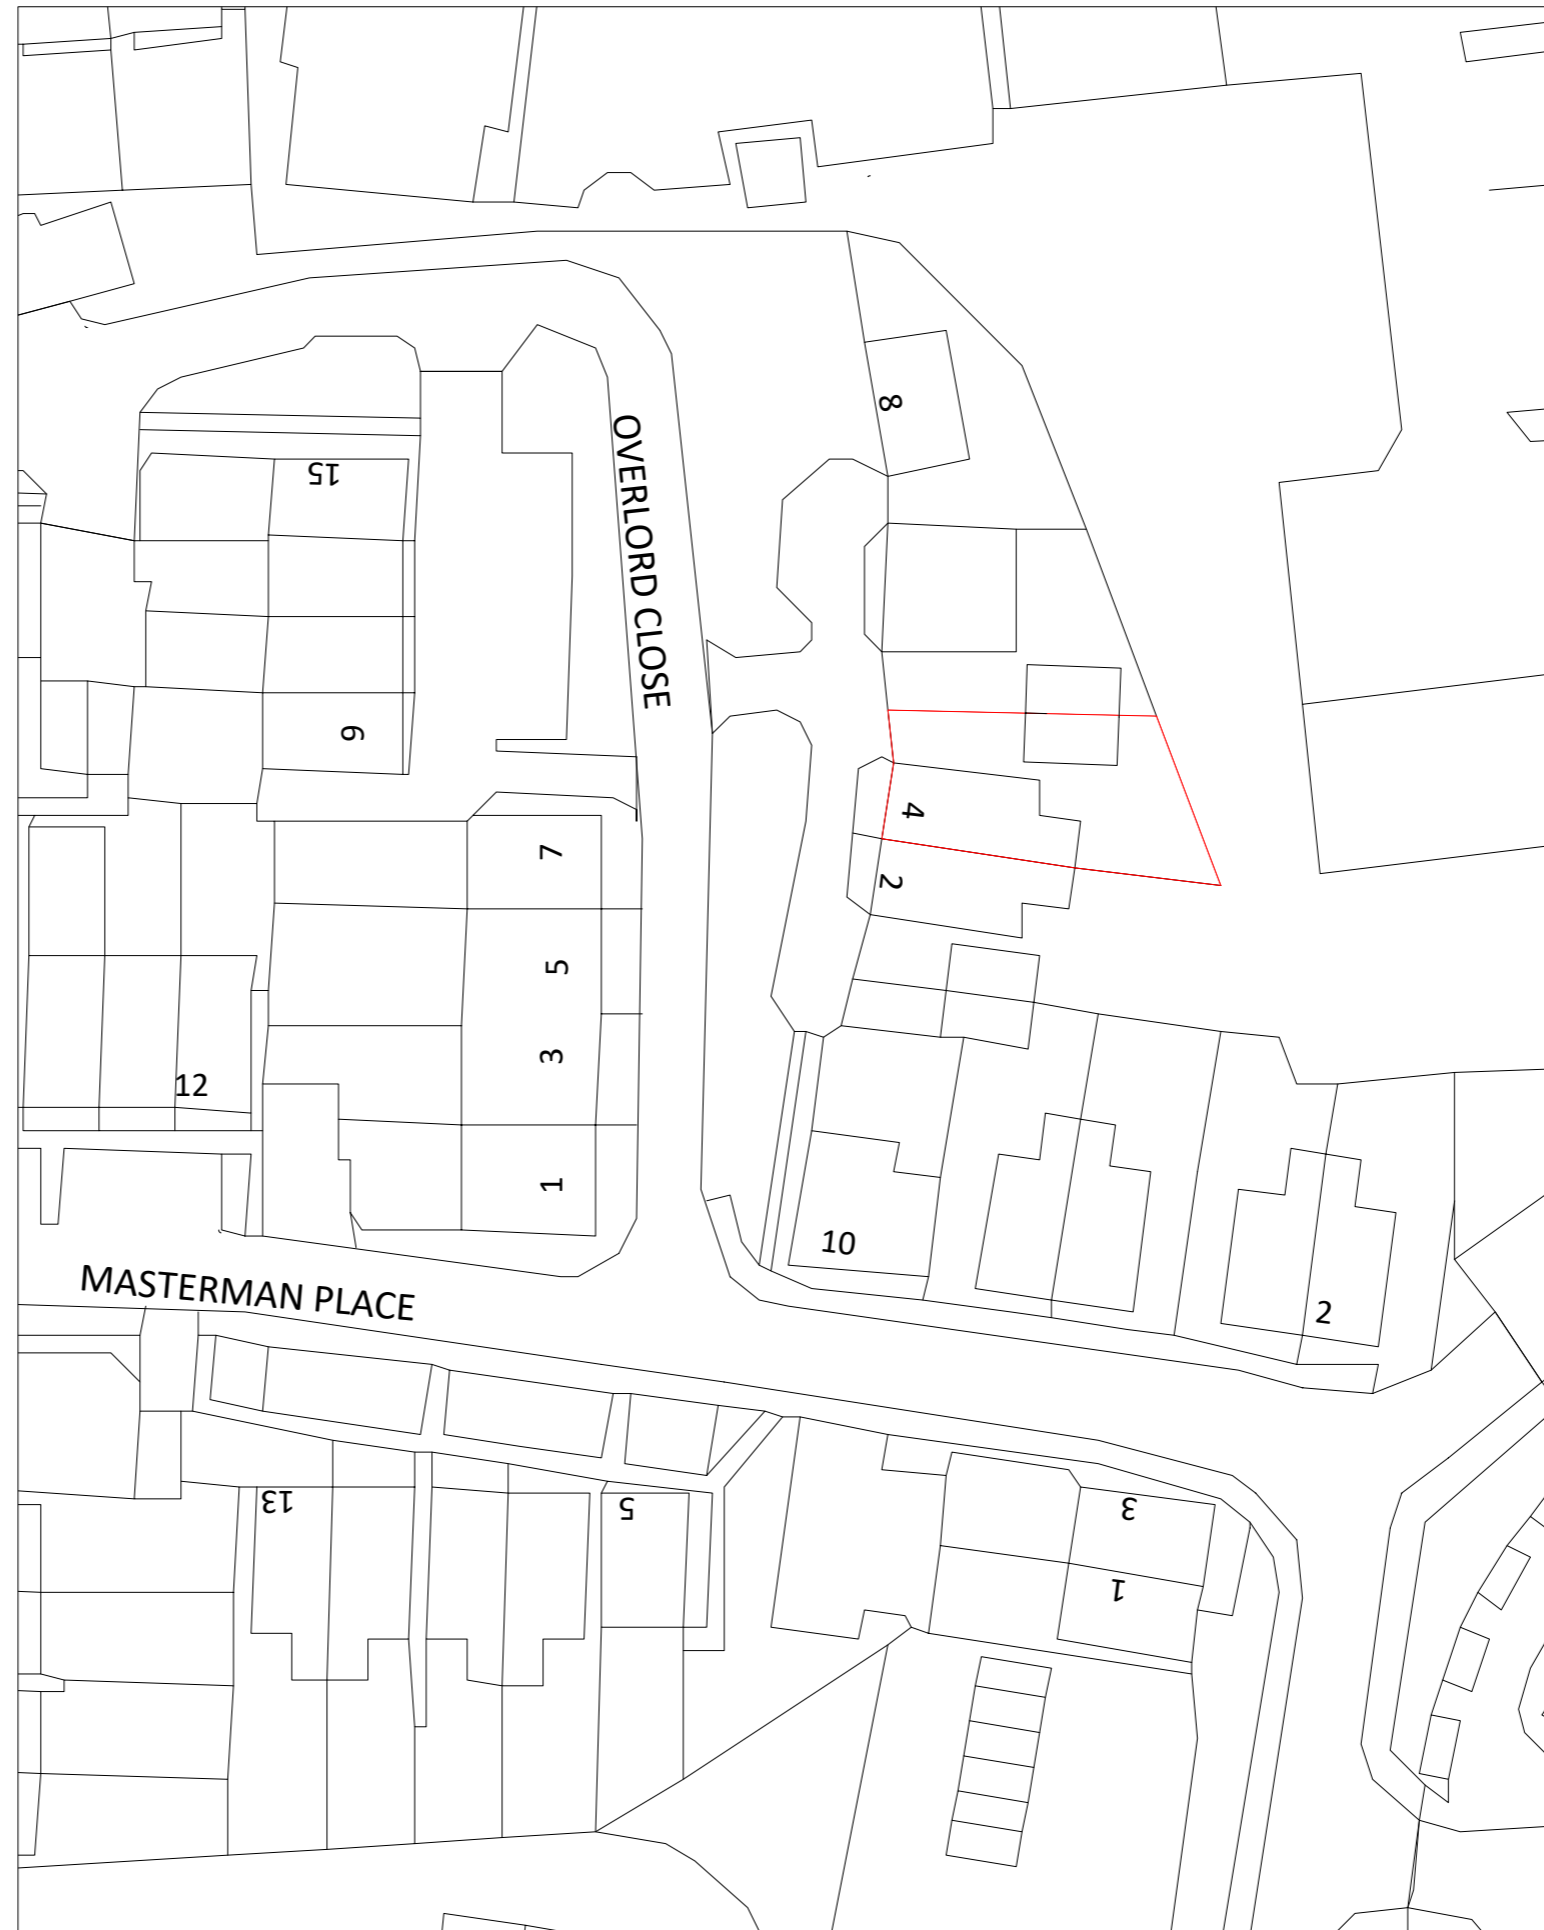

BLOCK PLAN - 1:500

GENERAL NOTES

All work to comply with current building regulations and codes of practice

Do not scale from drawings

All dimensions to be checked on site before the start of any work

Proposed External Finish Materials to match Existing External Finish Materials

PROJECT : 4 OVERLORD CLOSE
UXBRIDGE UB10 0TU

SB DESIGN STUDIO

SHINGINI BISWAS

sbdstudiolondon@gmail.com

07521505399

DWG NAME : LOCATION PLAN
AND BLOCK PLAN

SCALE : 1:1250 1:500@A3

DWG NO/REV :4P001

DATE : 26/03/26