



The Contractor is to check all dimensions on site and report any discrepancies to the Contract Administrator. This drawing is to be read in conjunction with all other standard documentation.

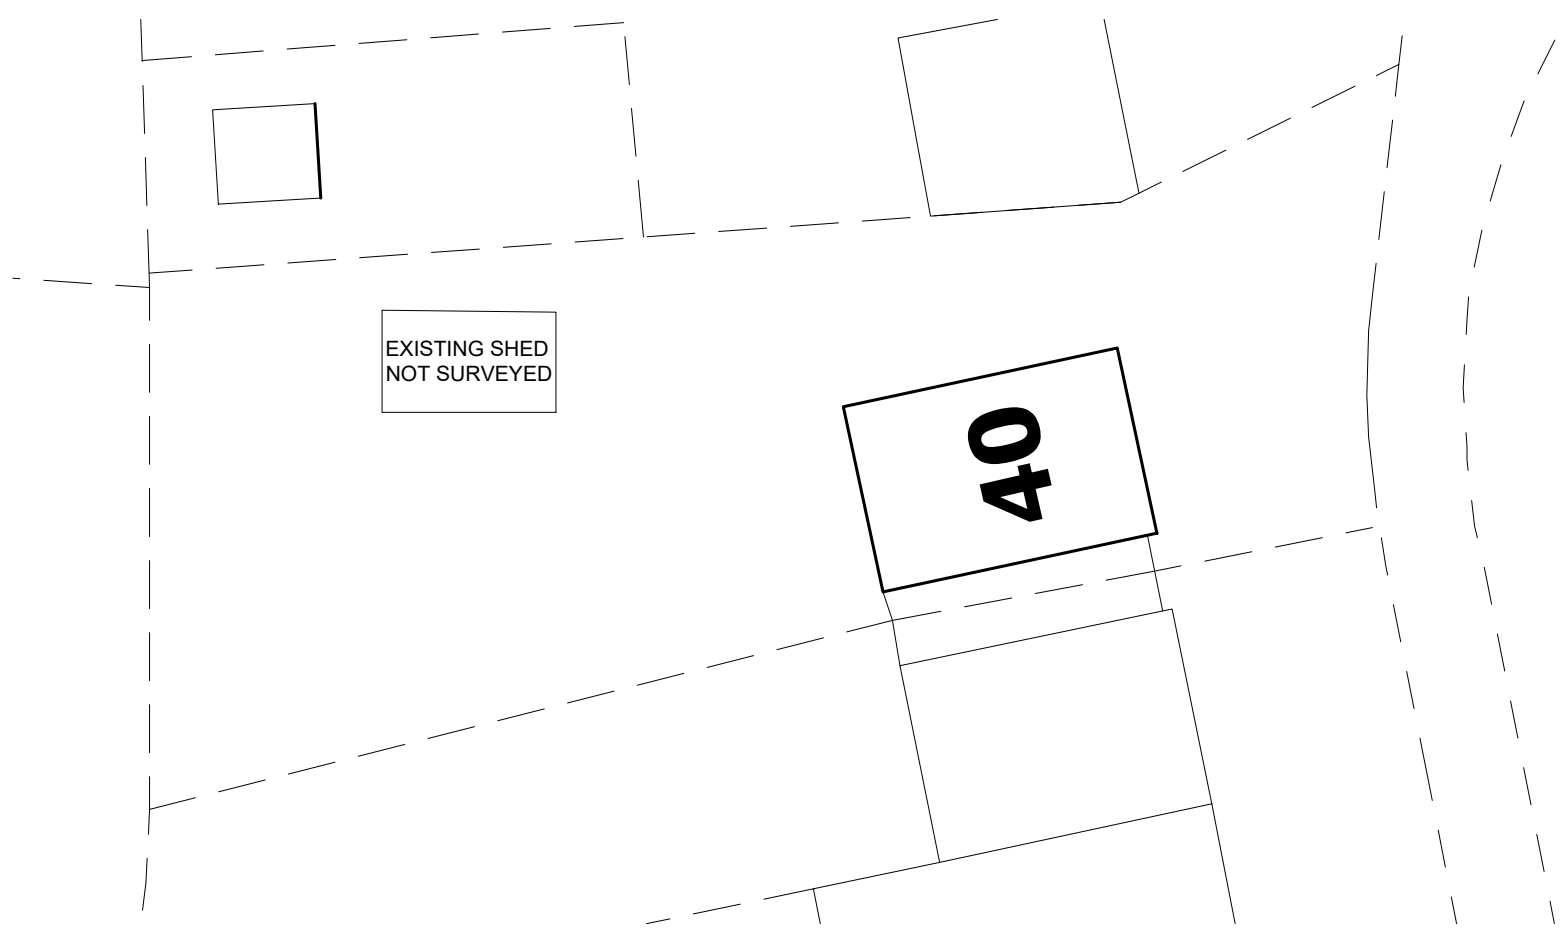


EXISTING BLOCK PLAN - SCALE 1:200



LOCATION PLAN - SCALE 1:1250

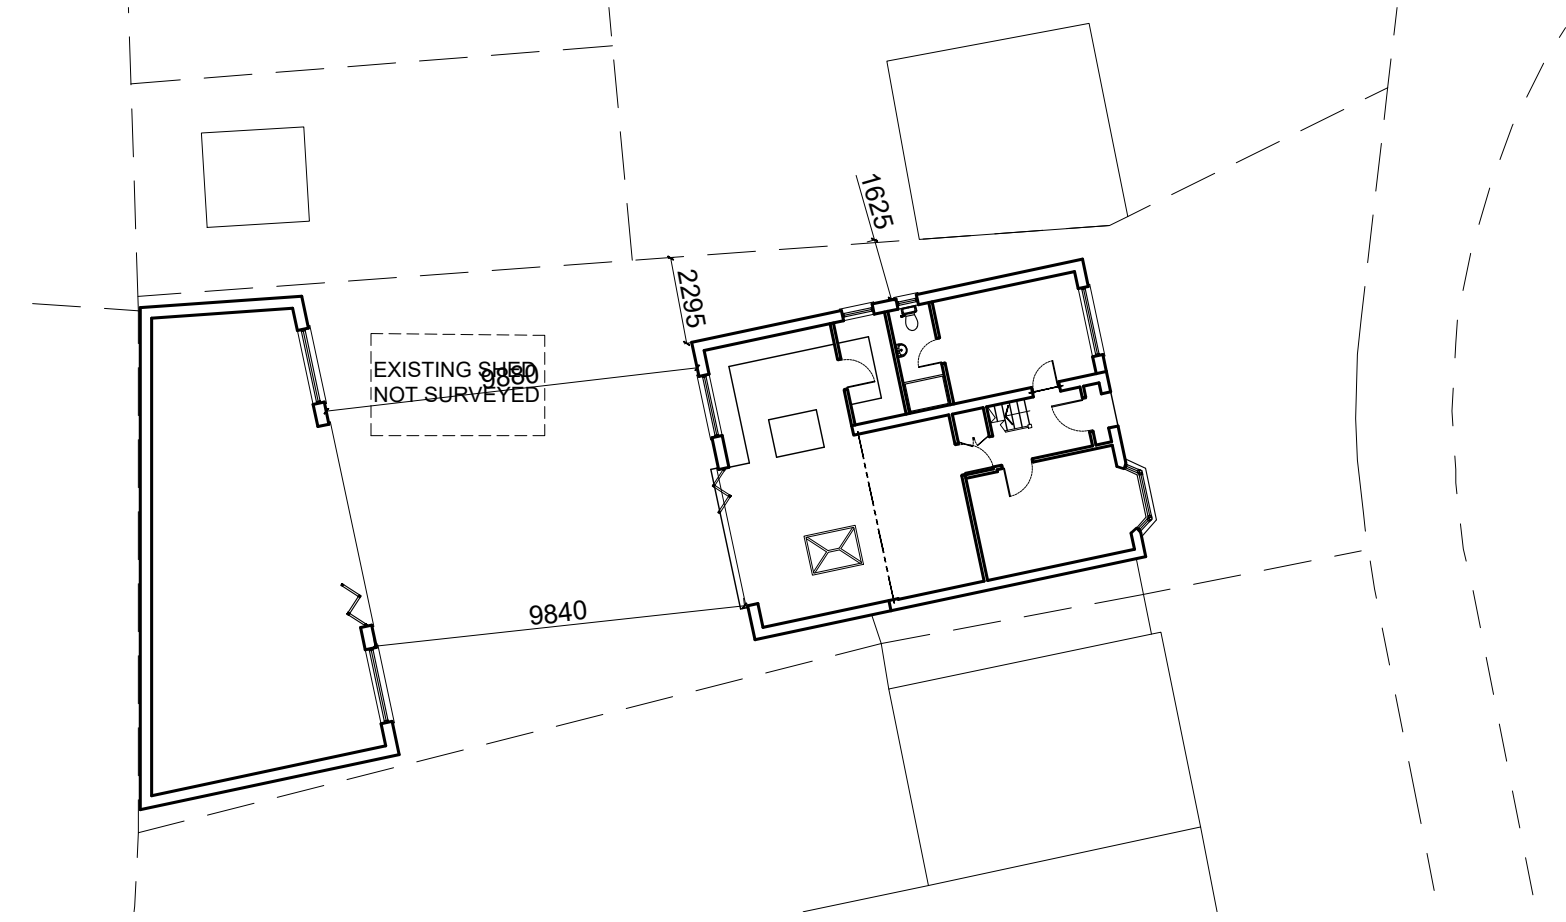

PROPOSED BLOCK PLAN - SCALE 1:200

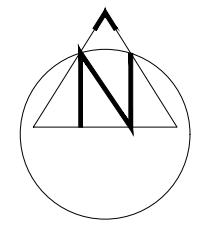

rev.	description	date	chkd.
------	-------------	------	-------

DAP Design And Plan CONSULTANTS
 93 Cotmandene Crescent, Orpington, Kent BR5 2RA
 020 3004 9238
 07931 931 035
 s.nagpal@dapconsultants.co.uk
 www.dapconsultants.co.uk

project : **40 Dickens Avenue, Uxbridge**

drawing title : **Location Plan and Block Plans**

drawn: MV	chkd: SS	date: 08.10.2025
-----------	----------	------------------

status: **Planning** scale: 1:200@A3

proj no: 2852	drg no: 01	rev no:
---------------	------------	---------