

0 2m 4m 6m 8m 10m 12m 14m 16m 18m

SCALE BAR 1/200

# EXISTING BLOCK PLAN

# PROPOSED



Scale 1:200

**Proposed Alterations to  
No 162 Joel Street  
Northwood Hills  
London HA5 2 PE**

**Drawing No HJ/FL 1**

**for Mr and Mrs Lucaciu**

**Mr and Mrs Joshi No 160**

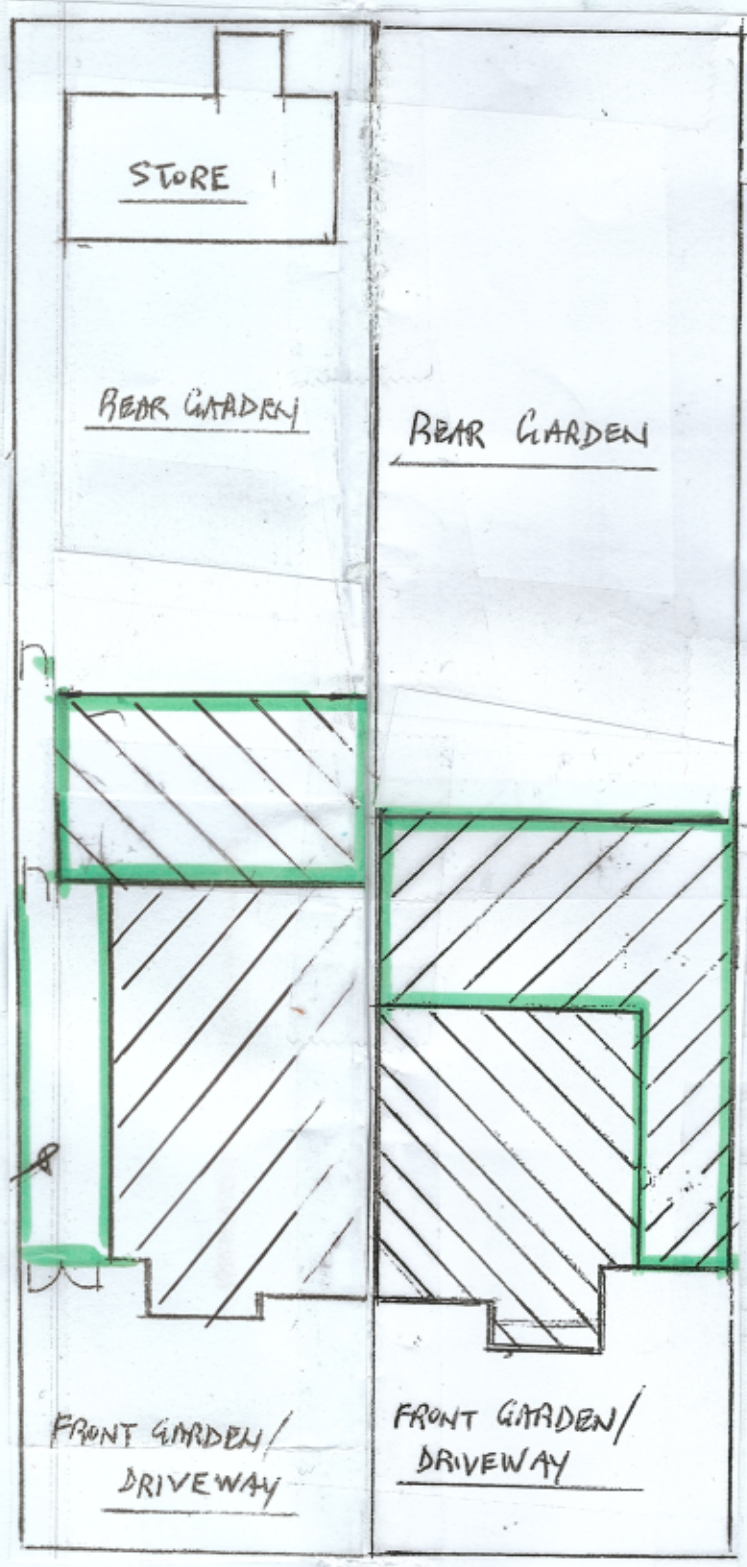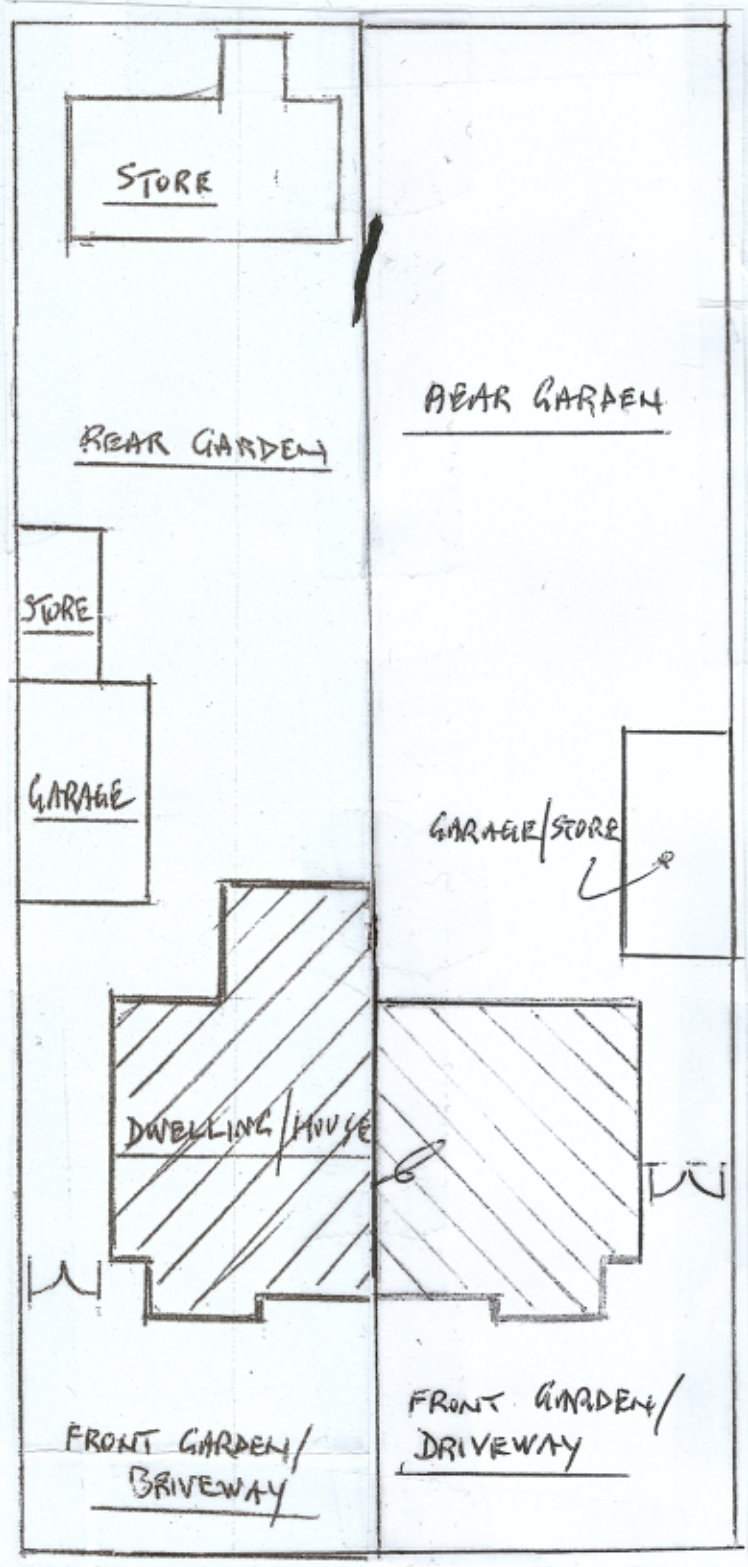

Block plan scale 1/500