



Plan of Existing Ground Floor

Scale 1/50

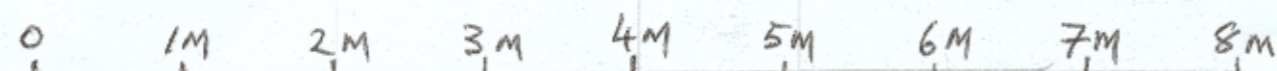

SCALE BAR 1/50

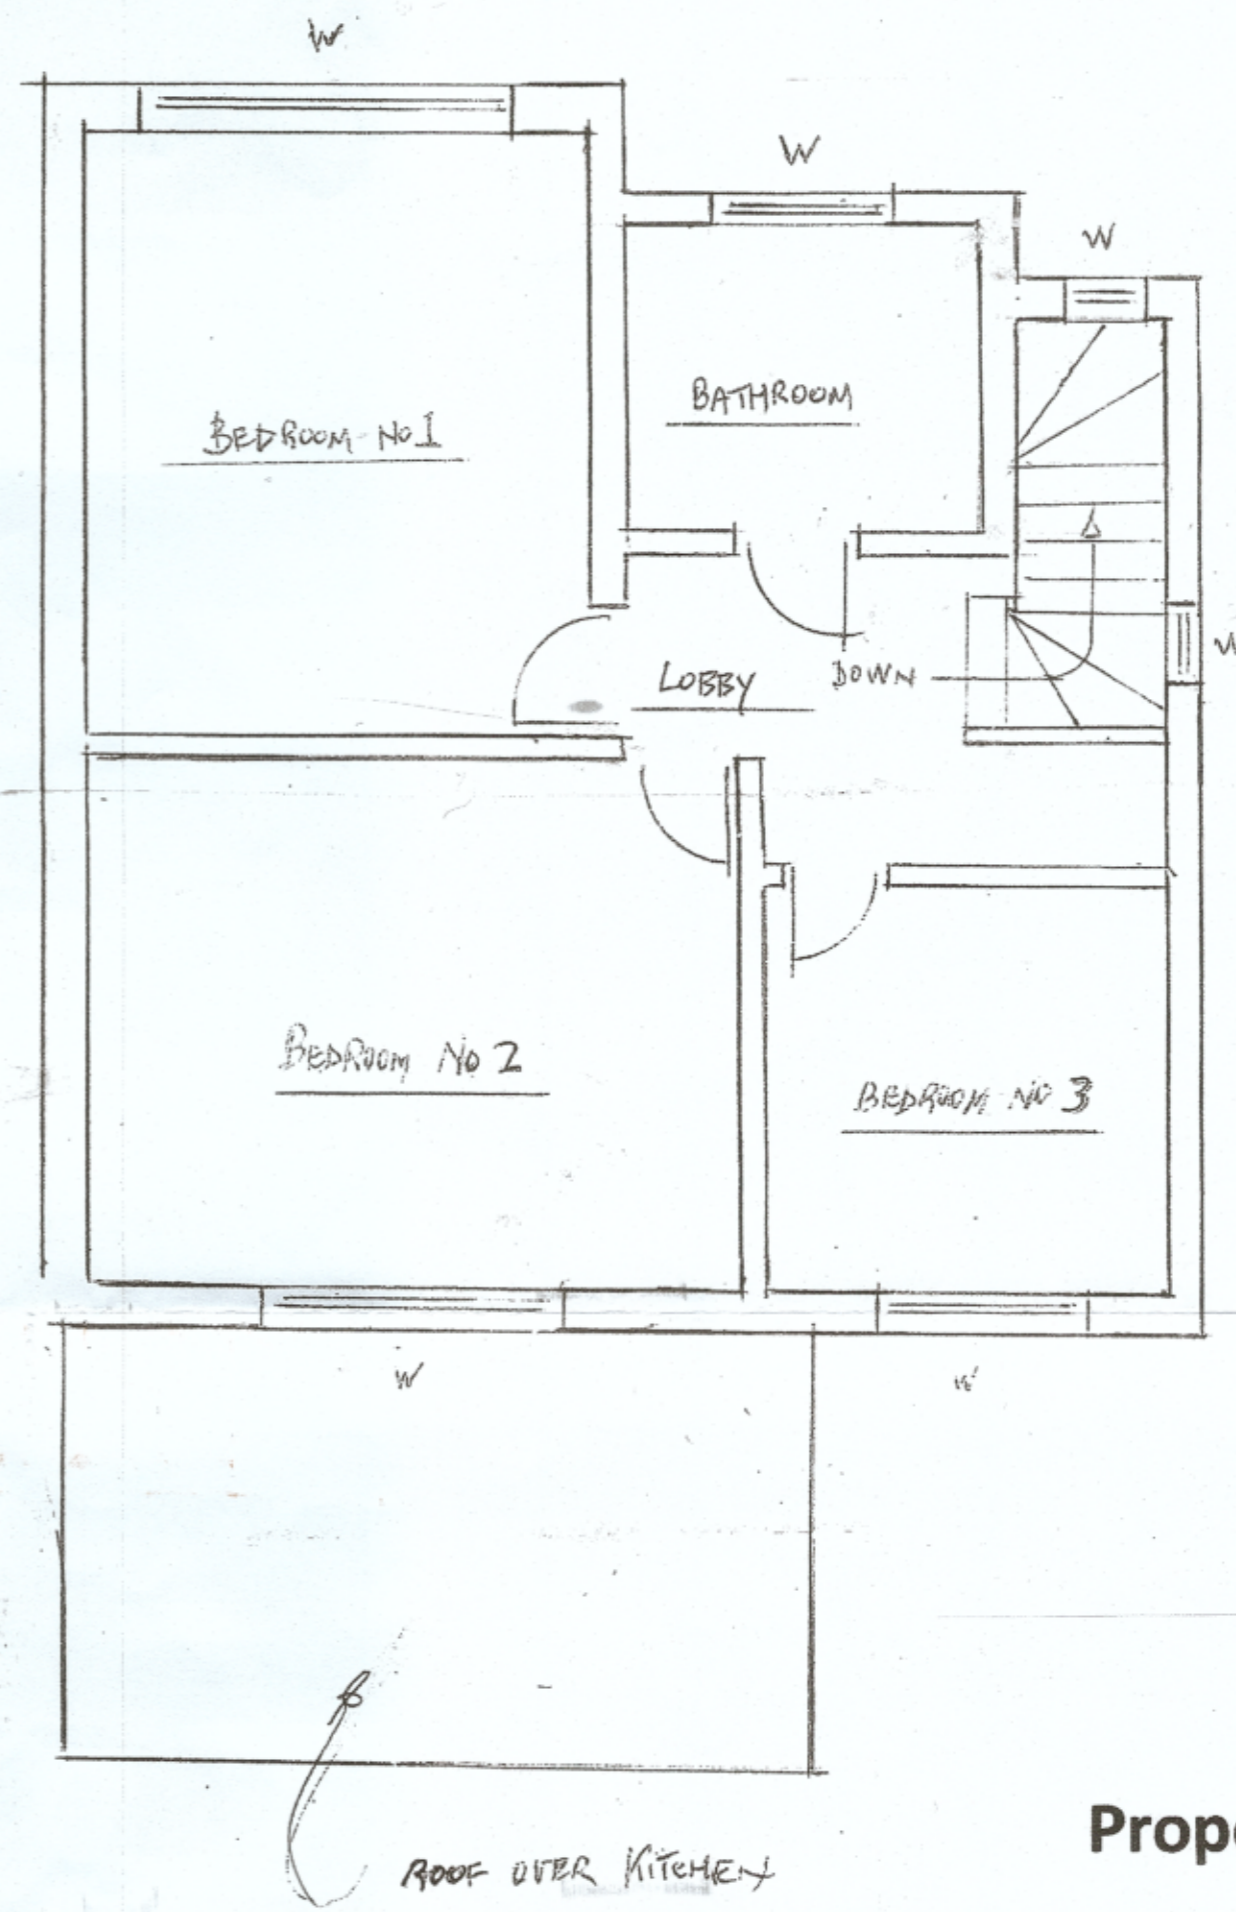

Plan of Existing First Floor

Scale 1/50

**Proposed Alterations to
No 162 Joel Street
Northwood Hills
London HA5 2 PE**

Drawing No FL 1

for Mr and Mrs Lucaciu