




Existing Side Elevation
(No. 33)

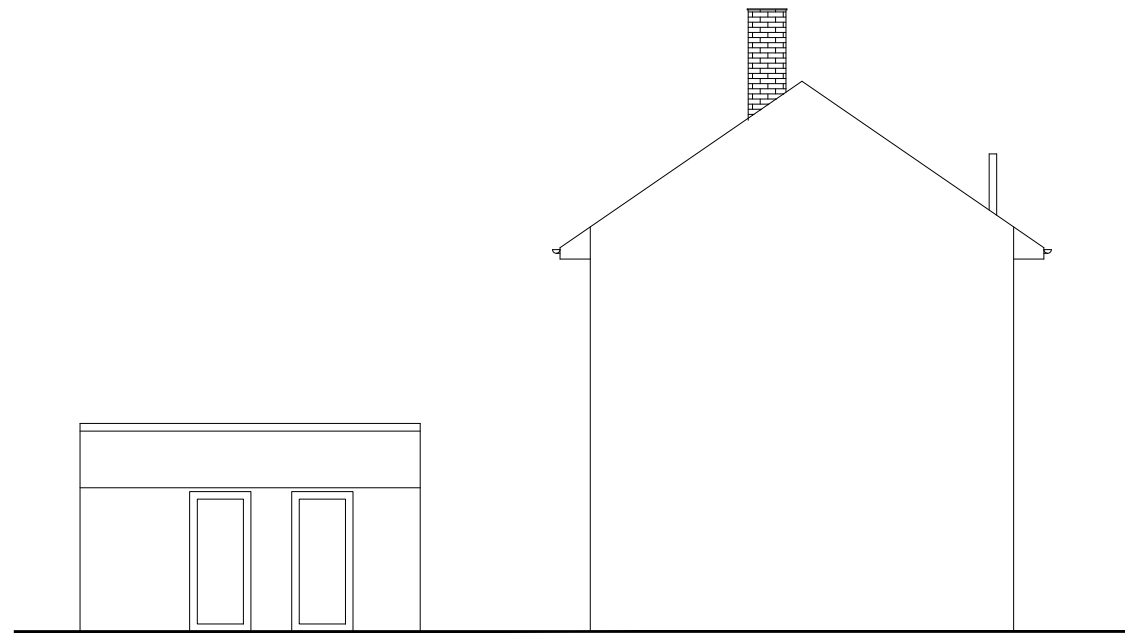


Existing Side Elevation
(No. 33)

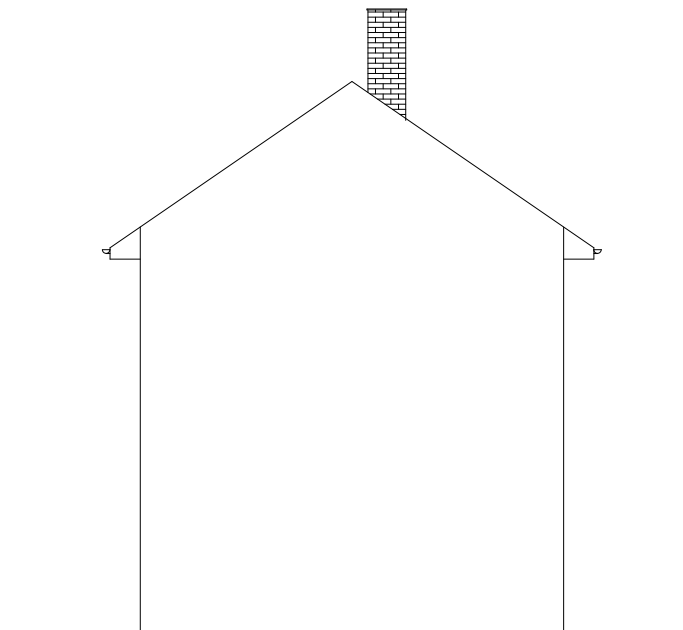

Existing Side Elevation
(No. 31)

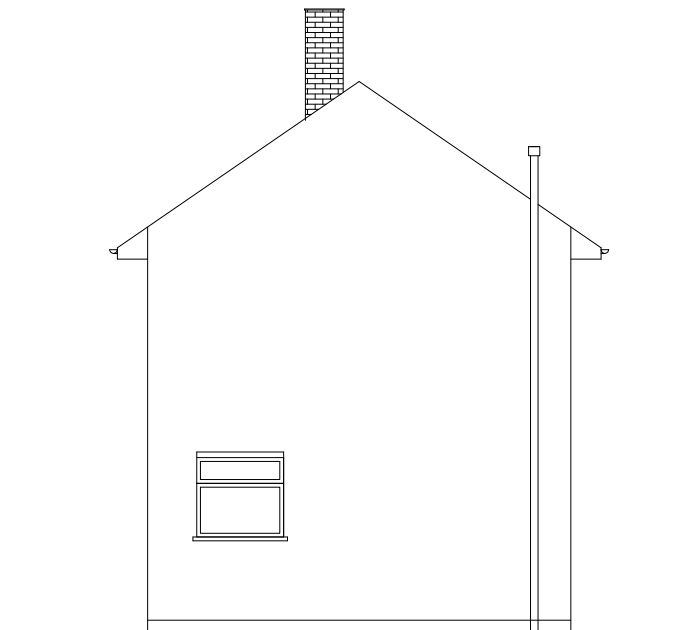

Existing Side Elevation
(No. 31)

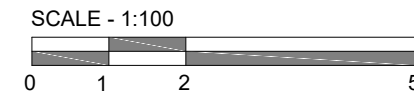

All dimensions to be checked on site prior to CONSTRUCTION.

Project 31 & 33 Cherry Lane West Drayton UB7 9HB		
Drawing Title Existing Side Elevations		
Drawing Title	CHERRY /P/F	Rev.
Rev.	Scale: 1: 100 @A3	Date: March 2026