




PROPOSED STREET SCENE

9B Murray Road, Northwood, HA6 2YP

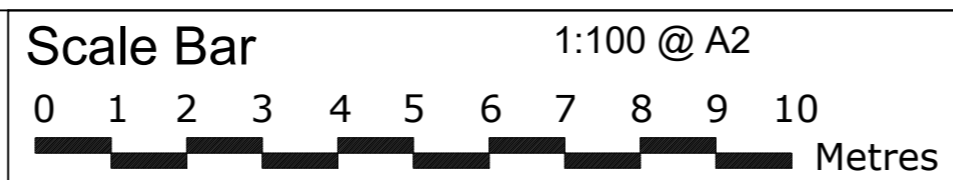

THE GILLETT MACLEOD PARTNERSHIP
 Chartered Architects & Town Planning Consultants
 1 High Road Old Eastcote Pinner Middlesex HA5 2EW tel. 0208 868 1333

Drg. No. 26/3703/08
 Scale 1:100
 Date 3/17/26
 Drawn by KH

REVISION
<div style="display: flex; align-items: center;"> <div style="border: 1px solid black; border-radius: 50%; width: 15px; height: 15px; margin-right: 5px;"></div> <div style="font-size: 8px; margin: 0;">drawn</div> </div>