


Note: The Drawings is for planning purpose and should not be used for construction.
All dimensions should be confirmed on site and any deviation should be reported back to designer.

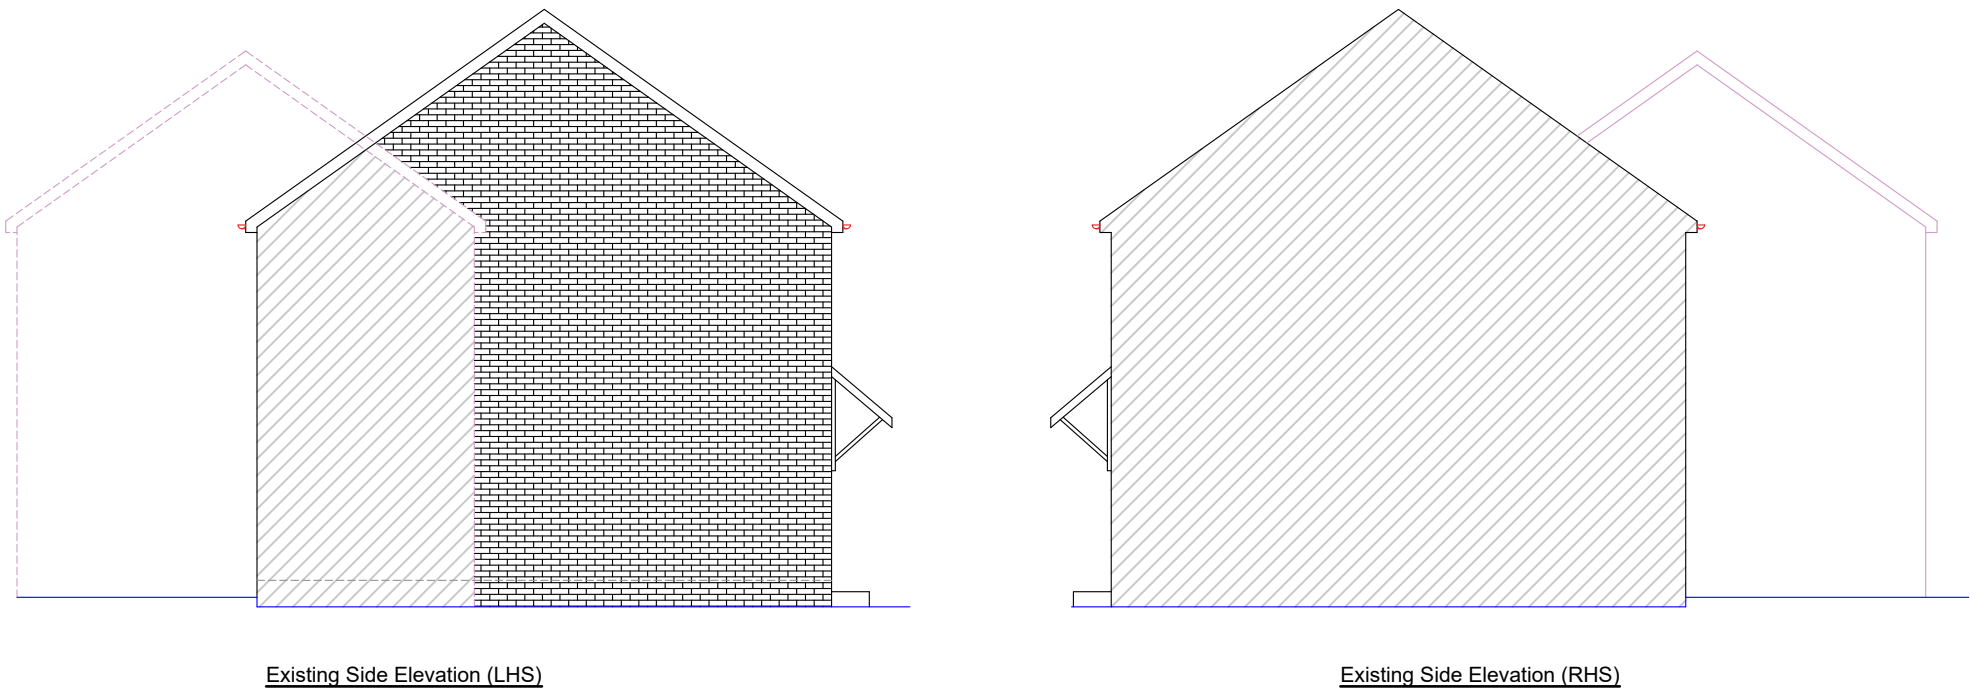

Proposed Development:
Loft Extension

Site Address:
21 Peplow Close
West Drayton
UB7 7XN


Revisions:

Rev	Date	Description
A	25/07/2026	

Drawing Description:
Existing Elevations

Drawing No:
ART/2026/LE21PC/EE

Scale: 1:100
Paper Size: A3
Sheet No: 3 of 6

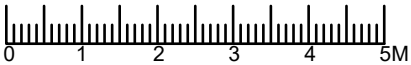

ART CONSULTANTS (UK) LTD
113 LONG LANE
STANWELL
TW19 7AL
M:07960071377
E: ARTCONSULTANTSUK@GMAIL.COM