

The Proposed work will comply with Policy D12a of the London Plan

Note: This Drawing is for planning purpose and should not be used for construction.
All dimensions should be confirmed on site and any deviation should be reported back to designer.


Protected Escape route compliant with Building regulations Part B

Wall compliant with BR Part B (30min Fire compliant)


Interlinked Heat Detector

Interlinked Smoke Detector


30 Min Fire check door

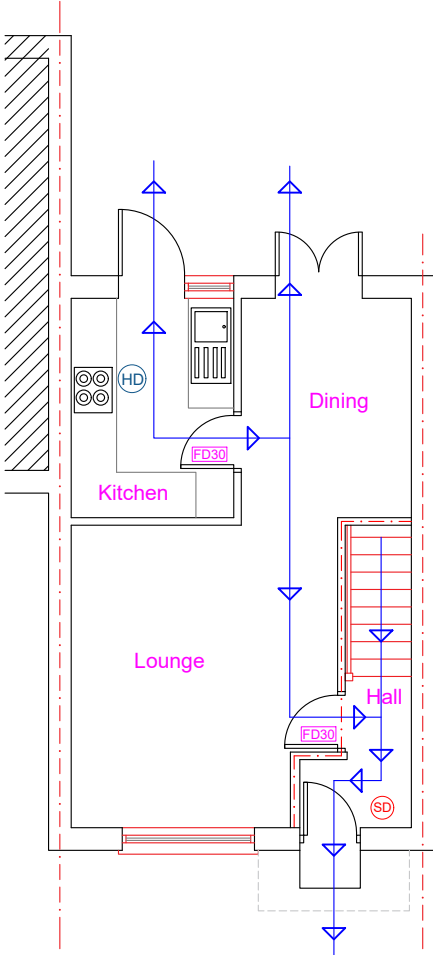

Proposed Ground Floor Layout

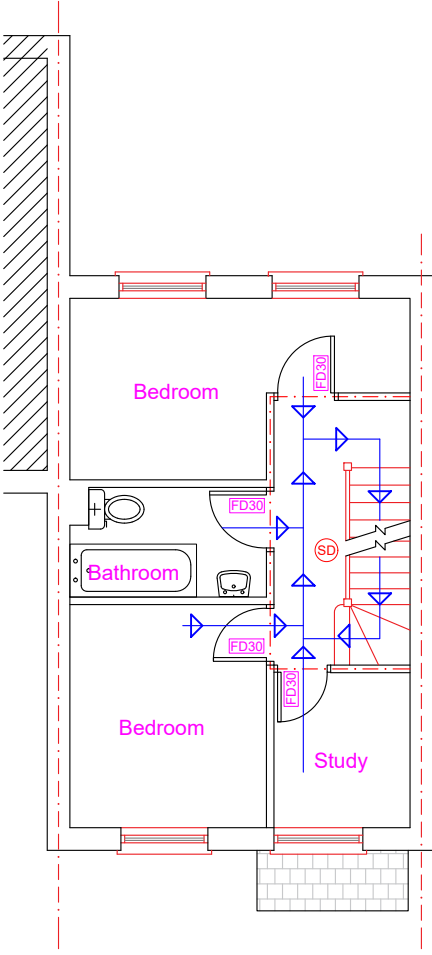

Proposed First Floor Layout

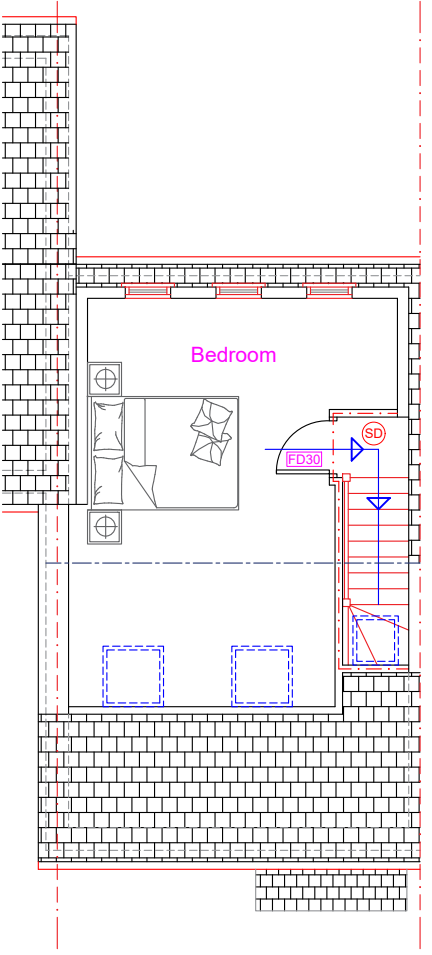

Proposed Second Floor Layout

Proposed Development:
Loft extension

Site Address:
21 Peplow Close
West Drayton
UB7 7XN


Revisions:

Rev	Date	Description
A	25/07/2026	

Drawing Description:
Proposed Fire Escape Layouts

Drawing No:
ART/2026/LE21PC/FE

Scale: 1:100
Paper Size: A3
Sheet No: 5 of 6

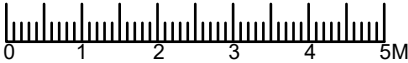

ART CONSULTANTS (UK) LTD
113 LONG LANE
STANWELL
TW19 7AL
M:07960071377
E: ARTCONSULTANTSUK@GMAIL.COM