

NOTES:

- Dimensions are not to be scaled from this drawing by contractors. The contractor is requested to check all dimensions before the work started.
- Report any discrepancies to the client or architect before undertaking the work described in the drawings.
- Dimensions are approximate site dimensions and are to be verified by the contractor on site before any fabrication/site works i.e foundations etc occur
- Contractor is responsible for all temporary propping to existing structure



FRONT




REAR



REAR




REAR

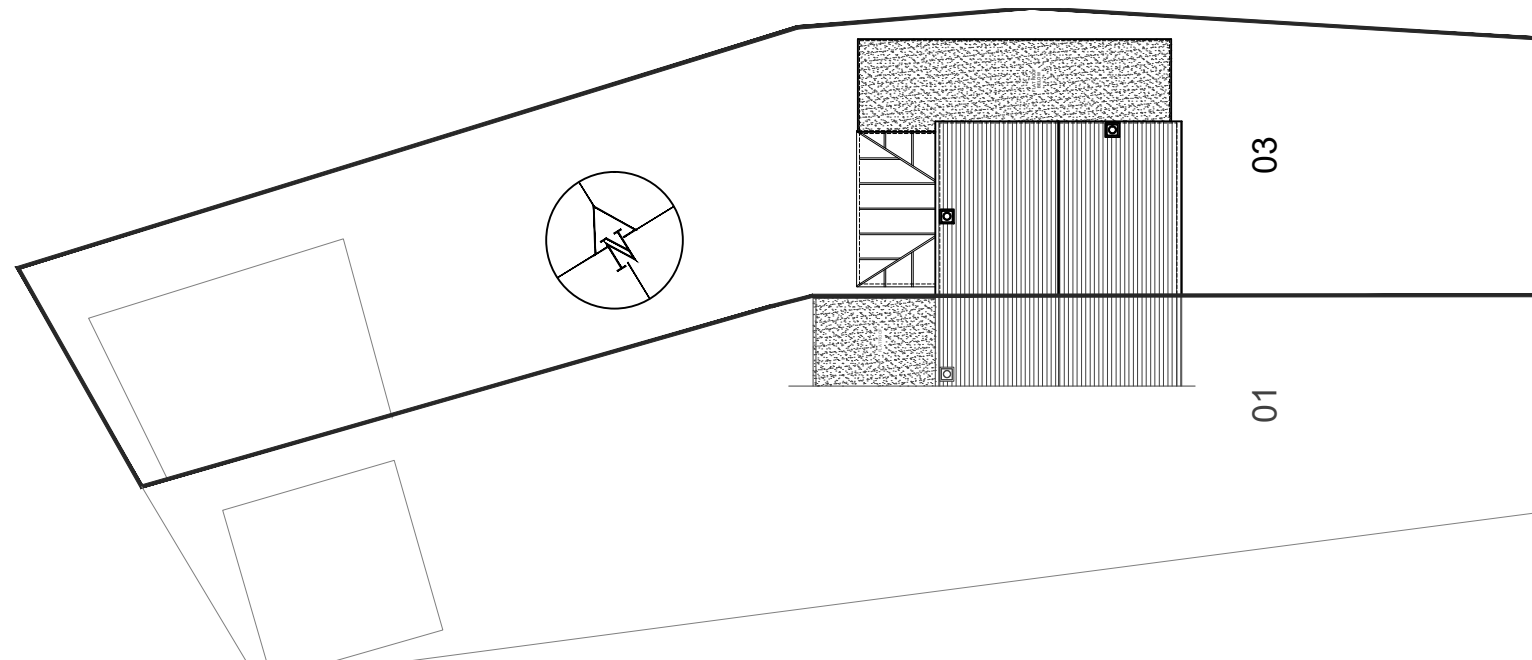

02 - EXISTING BLOCK PLAN

SCALE 1:250  
Scale 0 1 2m 3 4 5m

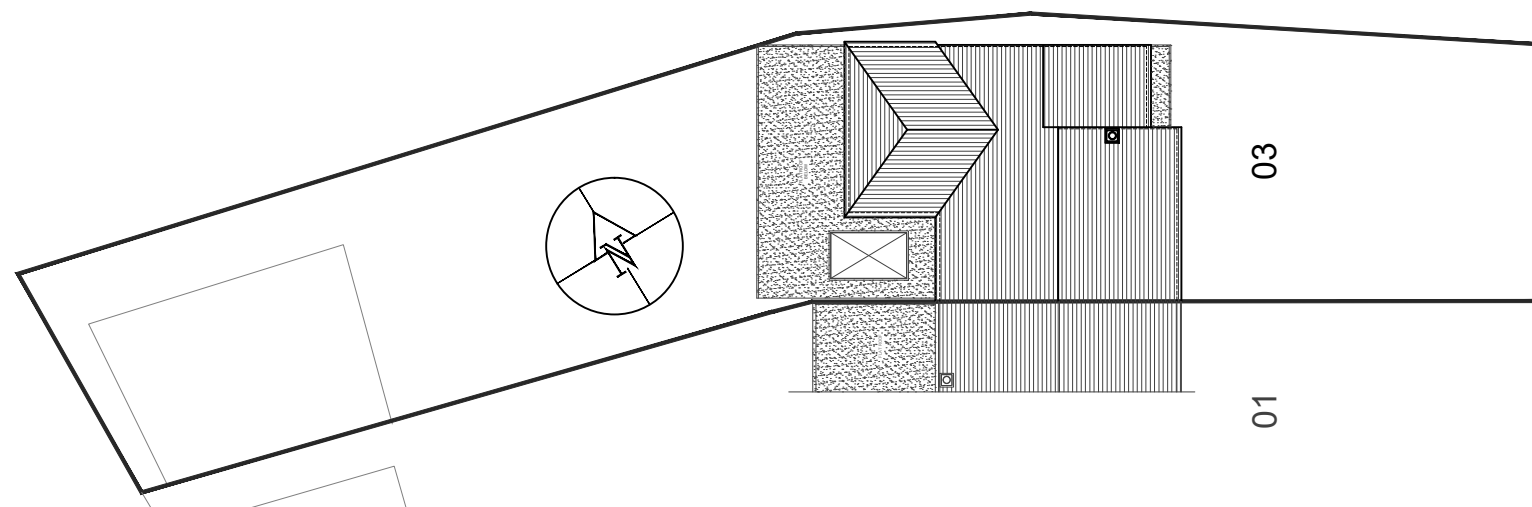

03 - PROPOSED BLOCK PLAN

SCALE 1:250  
Scale 0 1 2m 3 4 5m

YEADING FORK

YEADING FORK



01 - OS MAP SCALE 1:1250

| REVISIONS |             |      |    |
|-----------|-------------|------|----|
| NO.       | DESCRIPTION | DATE | BY |
|           |             |      |    |
|           |             |      |    |
|           |             |      |    |

**HOUSE HOLDER APPLICATION**

**DESIGN ENDEAVOURS LTD**  
M: 07869580774, 07824773079  
E: design.endeavour@gmail.com

Project: **03 YEADING FORK HAYES**  
LONDON UB4 9DG

Title: **OS MAP & BLOCK PLANS**

|                    |                        |           |              |
|--------------------|------------------------|-----------|--------------|
| Scale: As shown@A3 | Drawn: MZ              | Approved: | Date: APR-26 |
| Job No: DE-1342/26 | Drawing No: PH-03YF-01 | Rev:      |              |