



**PRE-EXISTING SECTION**

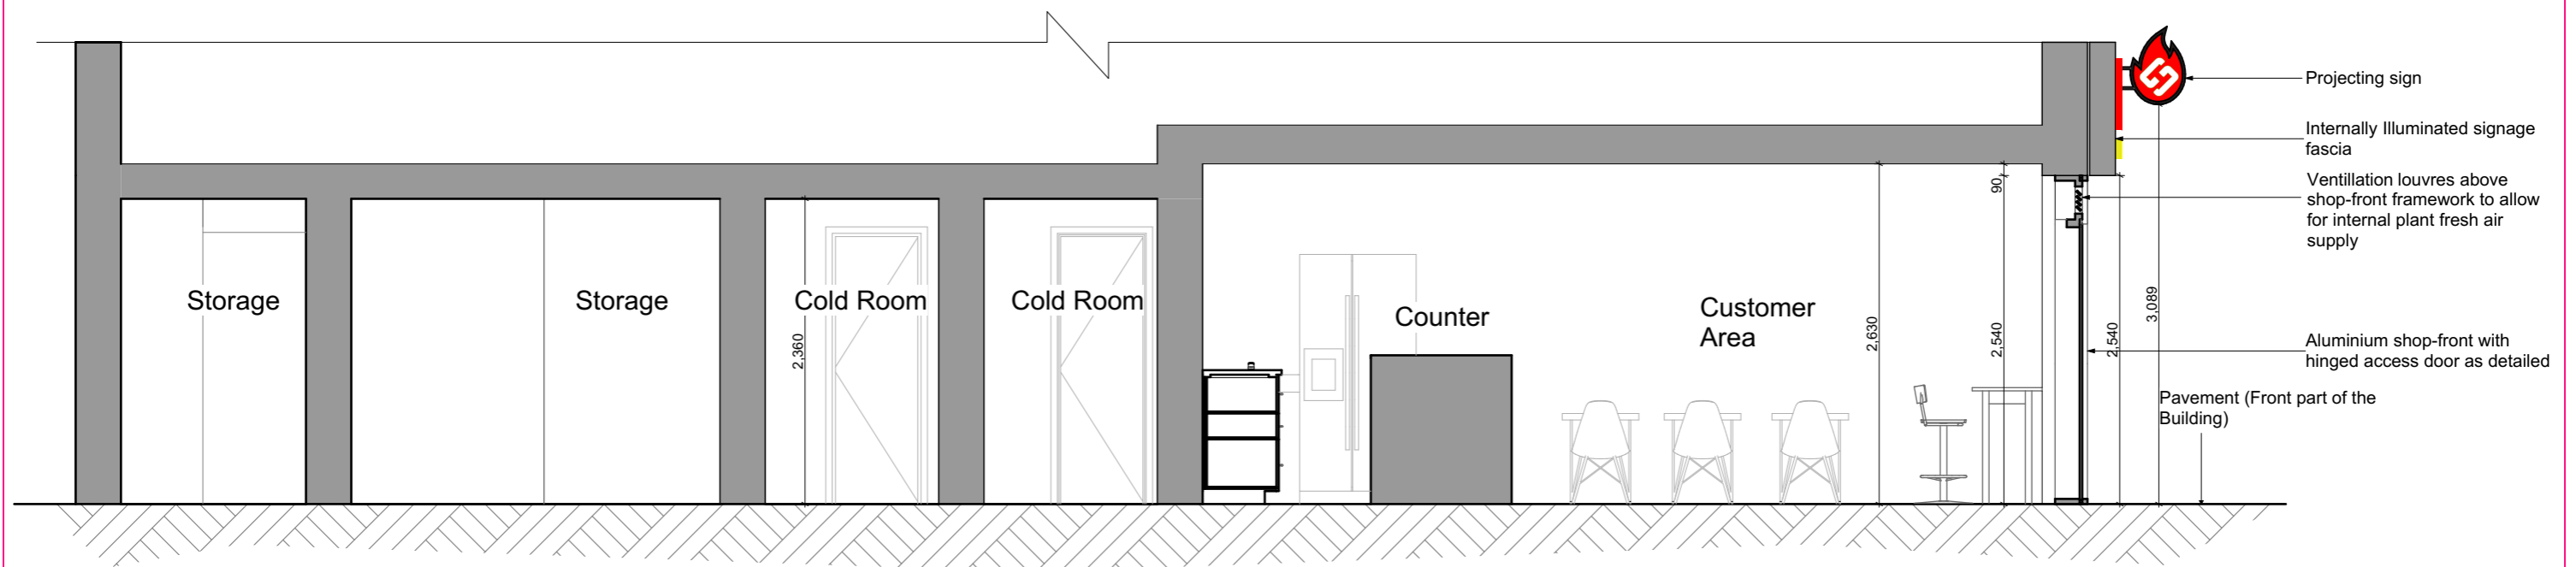

**EXISTING SECTION**

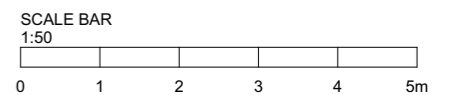

<b>MEK TOWN PLANNING AND DESIGN CONSULTANTS LTD</b> www.mektownplanningconsultants.co.uk Email: contact@mektownplanningconsultants.co.uk  14 CLIVE HOUSE, HADDO STREET, LONDON SE10 9RH. MOB. +447506208449	<b>DRAWING TITLE</b>			<b>PROJECT TITLE</b>		<b>TECHNICAL TEAM</b>	
	PRE-EXISTING AND EXISTING SECTIONS			DISPLAY OF ONE INTERNALLY ILLUMINATED FASCIA SIGN AND ONE INTERNALLY ILLUMINATED PROJECTING SIGN		CAD TECHNICIAN: <b>RODGERS TUMWEKWATSE</b>	
	SCALE	DATE	DRWG NO.	SITE ADDRESS		CIVIL / STRUCTURAL ENG: <b>BASOOMYE FRANCISCO</b>	
	1:50	APRIL 2026	HS/09			CHECKED BY: <b>MOSES EKOLE</b>	
PAPER SIZE	REVISION NO_		115A, High Street Yiewsley West Drayton UB7 7QL		PLANNING CONSULTANT		
A-3	-						