



PRE-EXISTING SIDE ELEVATION-B

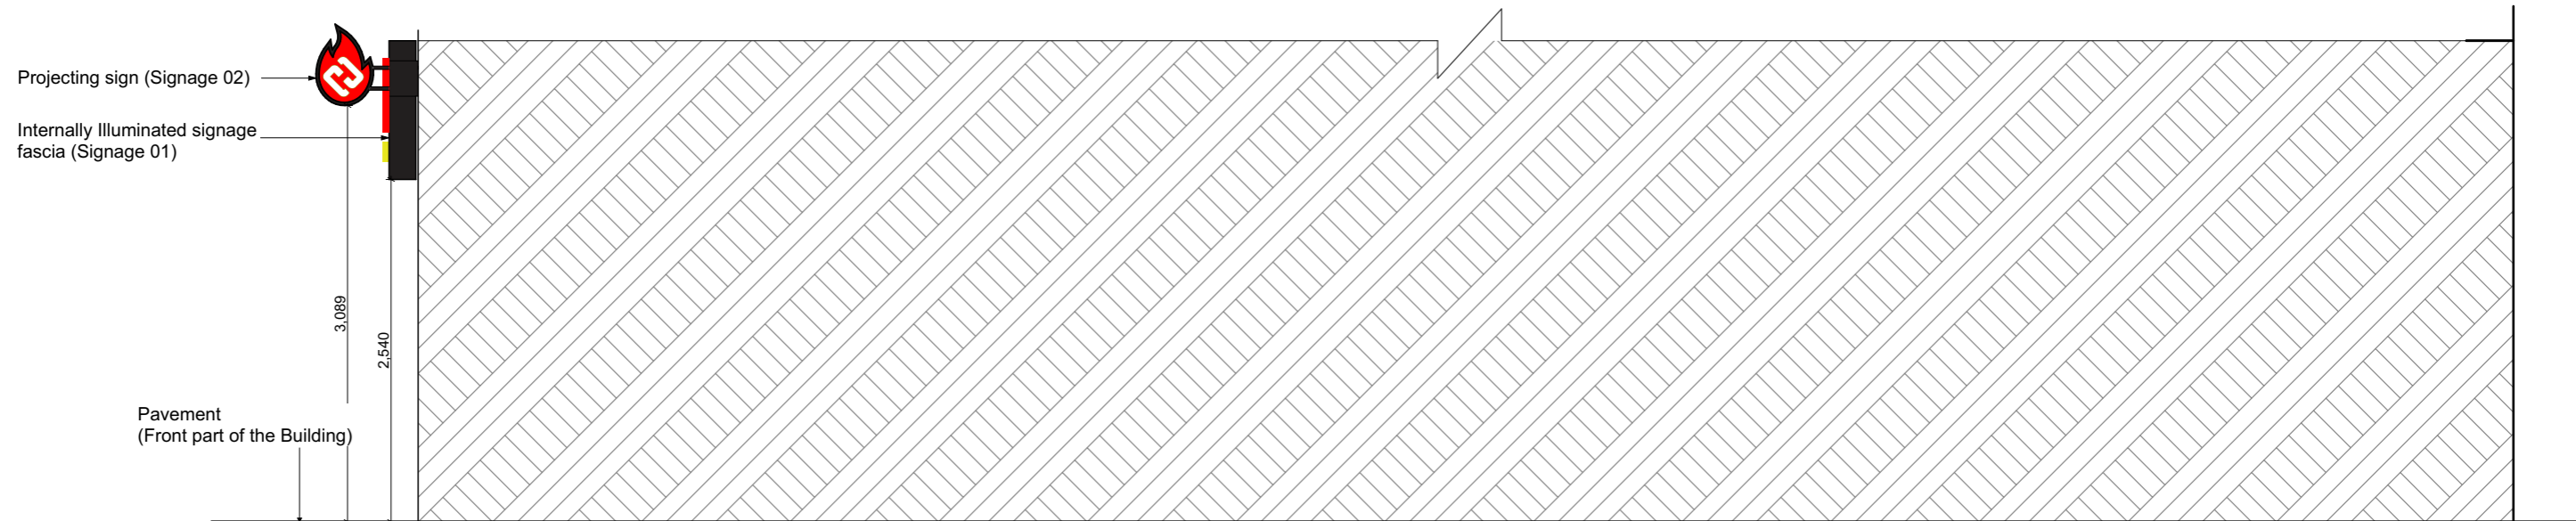

EXISTING SIDE ELEVATION-B

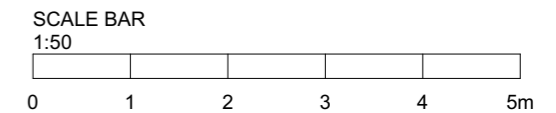

MEK TOWN PLANNING AND DESIGN CONSULTANTS LTD www.mektownplanningconsultants.co.uk Email: contact@mektownplanningconsultants.co.uk 14 CLIVE HOUSE, HADDO STREET, LONDON SE10 9RH. MOB. +447506208449	DRAWING TITLE			PROJECT TITLE		TECHNICAL TEAM	
	PRE-EXISTING AND EXISTING SIDE ELEVATIONS-B			DISPLAY OF ONE INTERNALLY ILLUMINATED FASCIA SIGN AND ONE INTERNALLY ILLUMINATED PROJECTING SIGN		CAD TECHNICIAN: RODGERS TUMWEKWATSE	
	SCALE	DATE	DRWG NO.	SITE ADDRESS		CIVIL / STRUCTURAL ENG: BASOOMYE FRANCISCO	
	1:50	APRIL 2026	HS/07/ADV			CHECKED BY: MOSES EKOLE	
PAPER SIZE	REVISION NO_		115A, High Street Yiewsley West Drayton UB7 7QL		PLANNING CONSULTANT		
A-3	-						