



PROPOSED SIDE ELEVATION-A

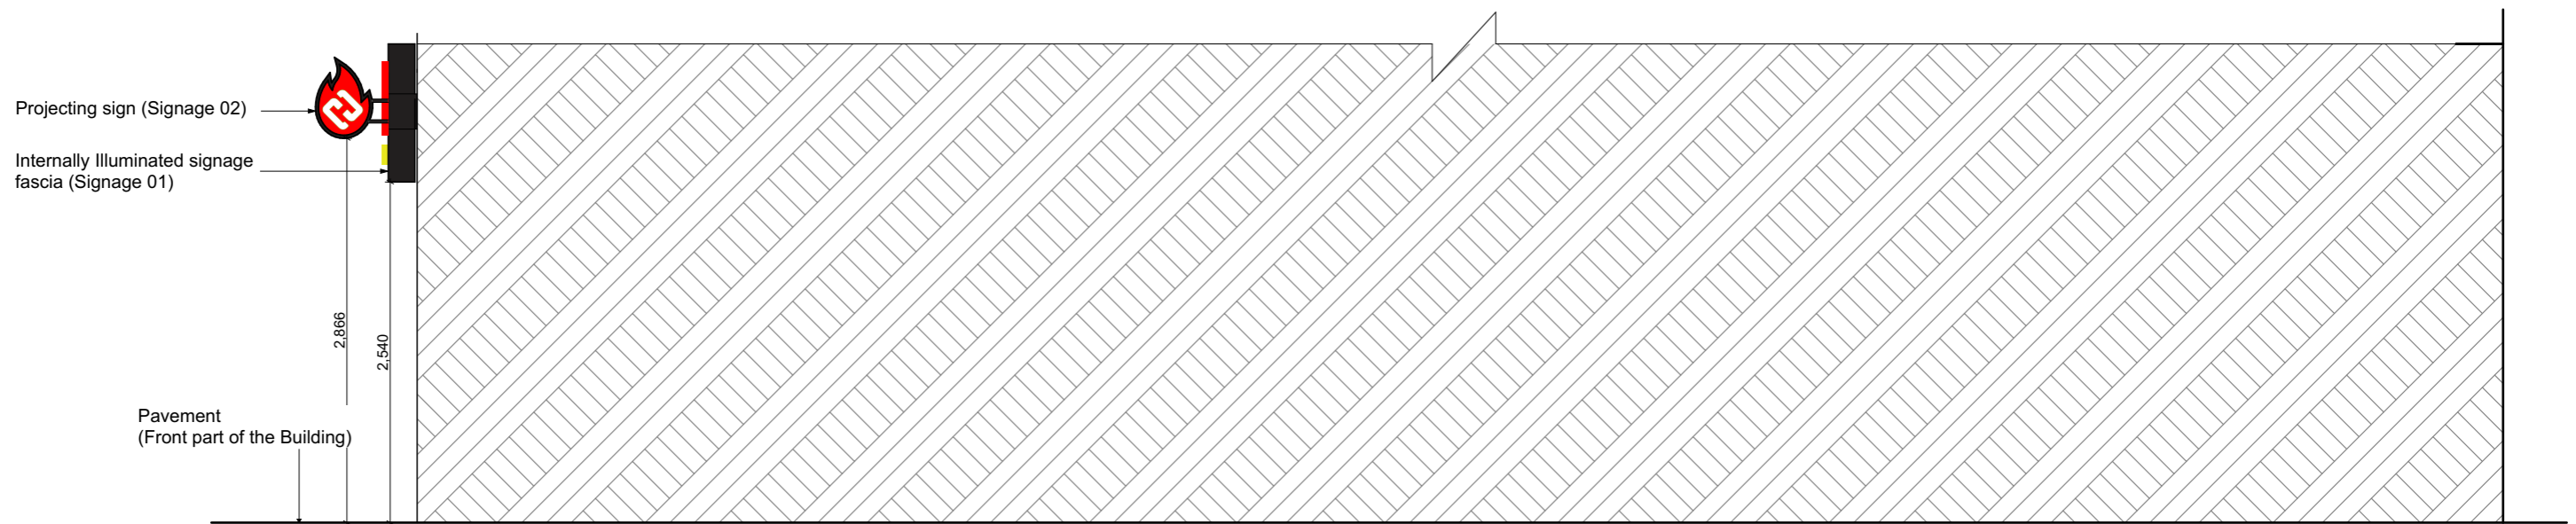

PROPOSED SIDE ELEVATION-B

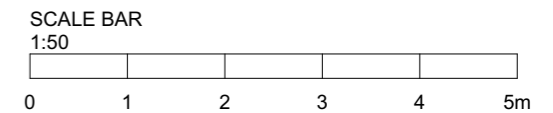

MEK TOWN PLANNING AND DESIGN CONSULTANTS LTD www.mektownplanningconsultants.co.uk Email: contact@mektownplanningconsultants.co.uk 14 CLIVE HOUSE, HADDO STREET, LONDON SE10 9RH. MOB. +447506208449	DRAWING TITLE			PROJECT TITLE	TECHNICAL TEAM	
	PROPOSED SIDE ELEVATIONS-A AND B				DISPLAY OF ONE INTERNALLY ILLUMINATED FASCIA SIGN AND ONE INTERNALLY ILLUMINATED PROJECTING SIGN	CAD TECHNICIAN:
	SCALE	DATE	DRWG NO.	CIVIL / STRUCTURAL ENG:		BASOOMYE FRANCISCO
	1:50	APRIL 2026	HS/08/ADV	SITE ADDRESS	CHECKED BY:	MOSES EKOLE
PAPER SIZE	REVISION NO_		115A, High Street Yiewsley West Drayton UB7 7QL		PLANNING CONSULTANT	
A-3	-					