


Location Plan

Site Address: 15, Campion Close, Uxbridge, UB8 3PY

Date Produced: 29-Apr-2026

Scale: 1:1250 @A4

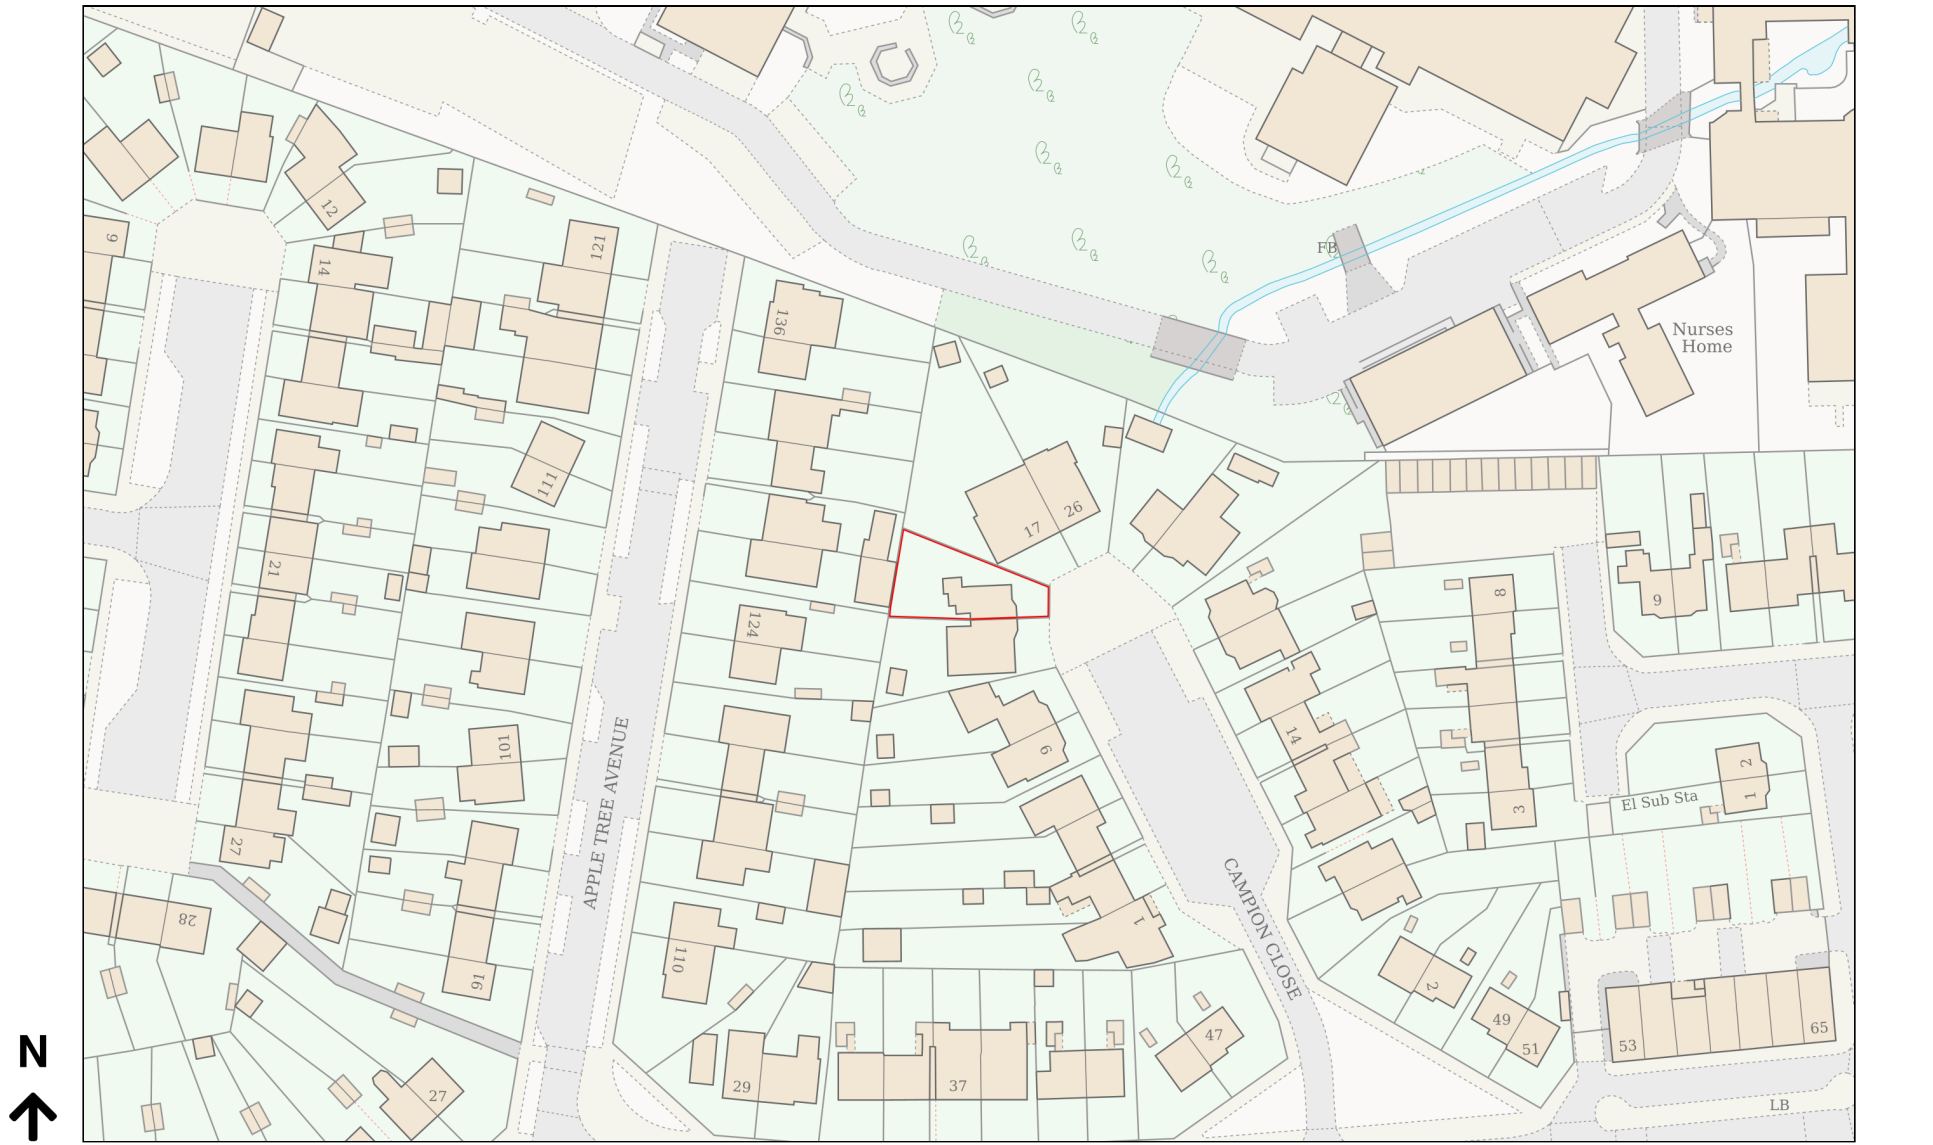

Planning Portal Reference: PP-14894806v1

