
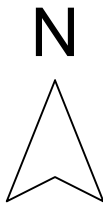


Stanfords Planning Map Data

NOTES
DO NOT SCALE. WORK TO FIGURED DIMENSIONS ONLY EXCEPT FOR PLANNING PURPOSE.
CONTRACTOR TO CHECK ALL DIMENSIONS.
ALL ERRORS AND OMISSIONS TO BE REPORTED TO THE ARCHITECT.

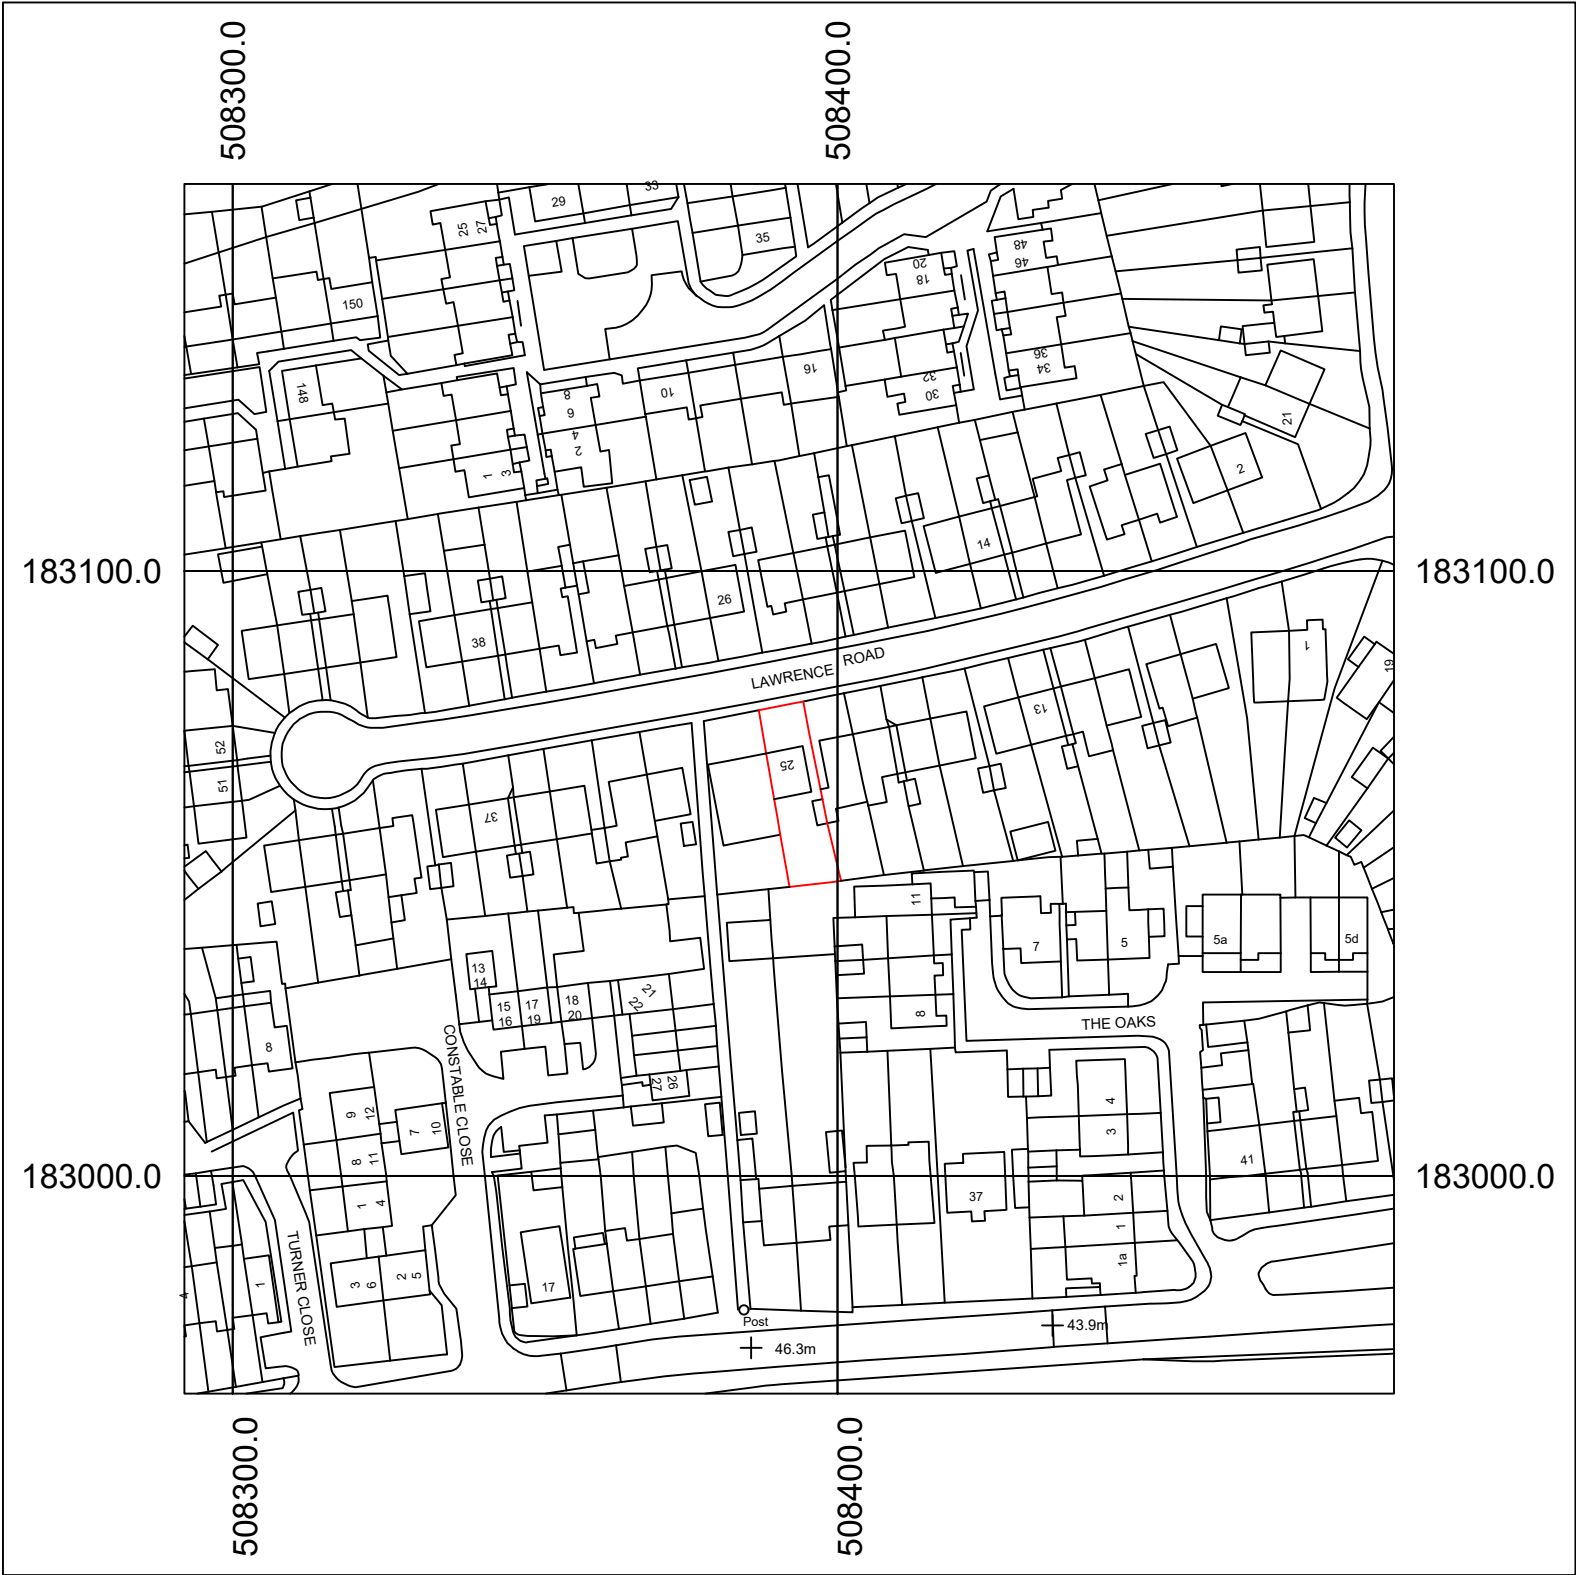


Production Date: 20 April 2026

Top Left: 508292 183164 Bottom Right: 508492 182964

© Crown copyright and database rights 2026 Ordnance Survey AC0000824000.

Reproduction in whole or in part is prohibited without the permission of Ordnance Survey

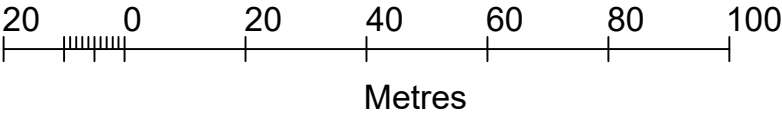

Revision



IKONIC
BUILDING DESIGN

Architectural Services and Structural Engineers

a :6 Diamond Rd, Ruislip, HA4 0PG
m : 07771392495
e : Design@ikonicdesign.co.uk
w : www.ikonicdesign.co.uk

ADDRESS
25 Lawrence Rd, Hayes, UB4 8QA

PROJECT
Proposed Conservatory at Rear

TITLE
Location plan

Scale 1:1250@A3	Date Apr 2026	Drawn by TK
Job Number 1115	Drawing Number 000L	Revision