


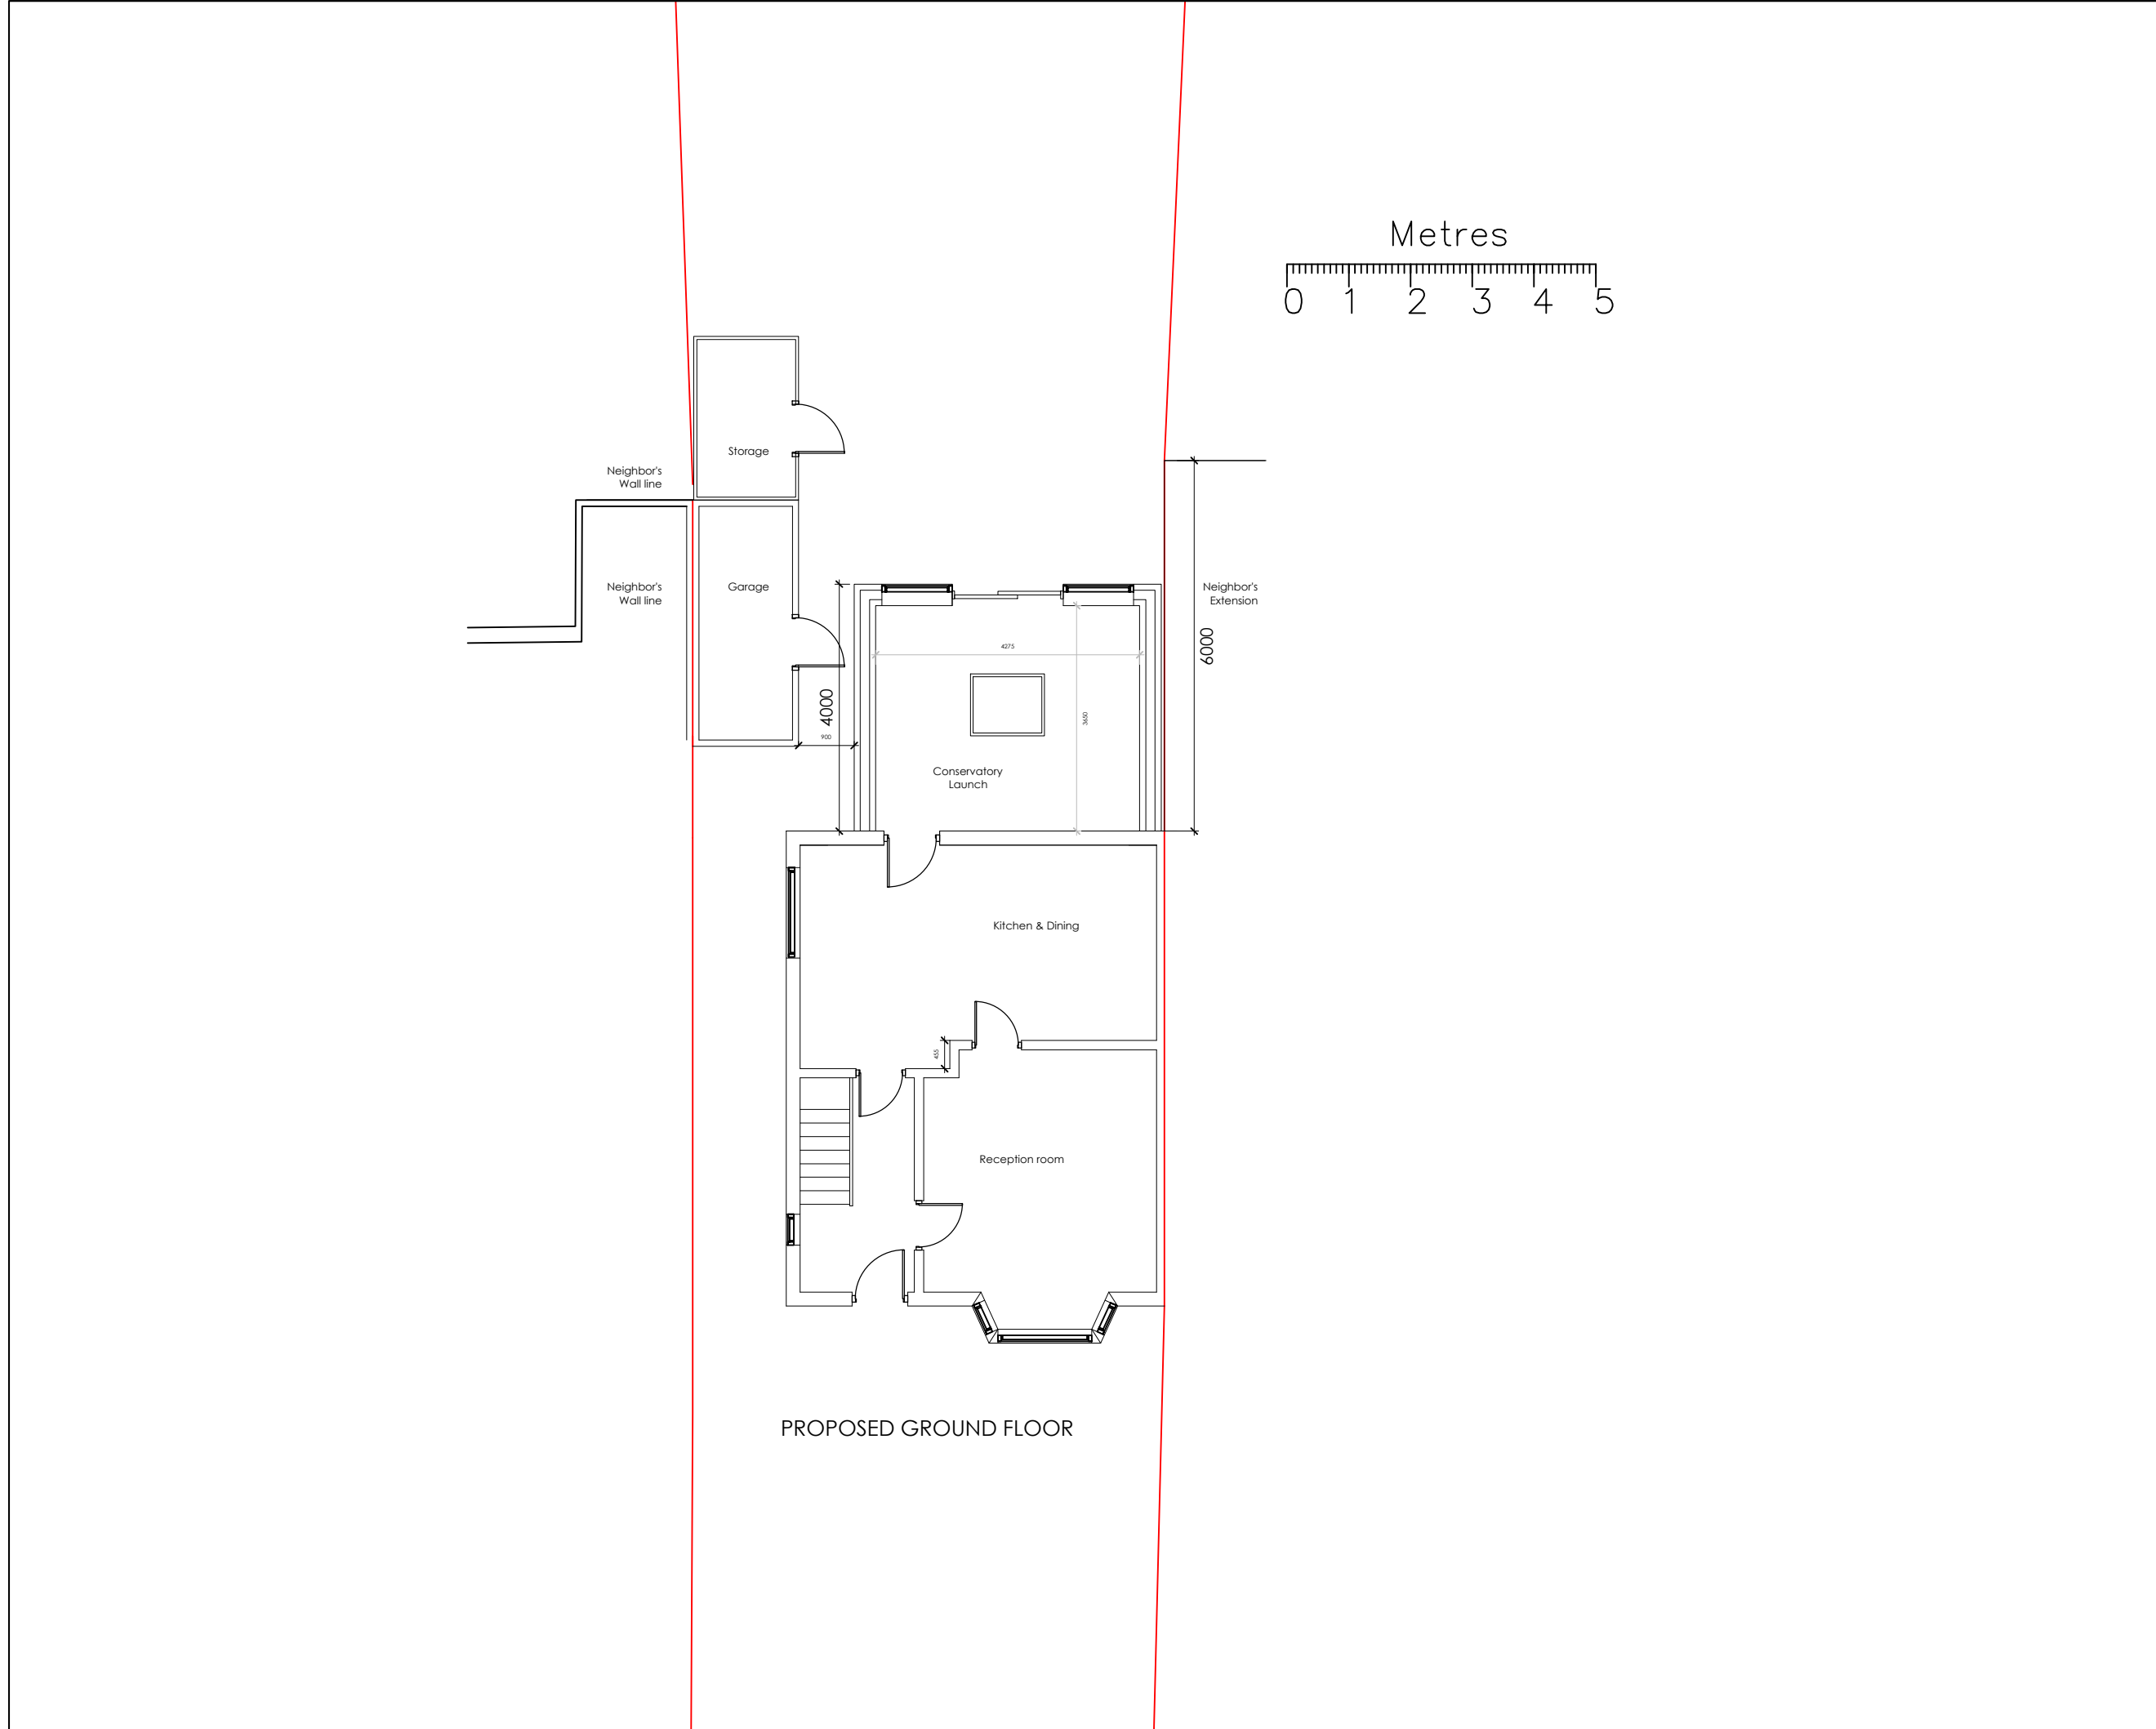

NOTES
DO NOT SCALE. WORK TO FIGURED DIMENSIONS ONLY EXCEPT FOR PLANNING PURPOSE.
CONTRACTOR TO CHECK ALL DIMENSIONS.
ALL ERRORS AND OMISSIONS TO BE REPORTED TO THE ARCHITECT.

Revision
A) 18/06/26:Reduce the size of proposed conservatory and indicate existing garage & storage



IKONIC
BUILDING DESIGN

Architectural Services and Structural Engineers

a :6 Diamond Rd, Ruislip, HA4 0PG
m : 07771392495
e : Design@ikonicdesign.co.uk
w : www.ikonicdesign.co.uk

ADDRESS
25 Lawrence Rd, Hayes, UB4 8QA

PROJECT
Single storey rear extension

TITLE
Proposed Conservatory at Rear

Scale 1:100@A3	Date Apr 2026	Drawn by TK
Job Number 1115	Drawing Number 003	Revision A