

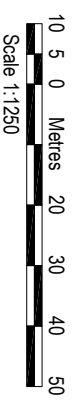



LOCATION PLAN 1:1250

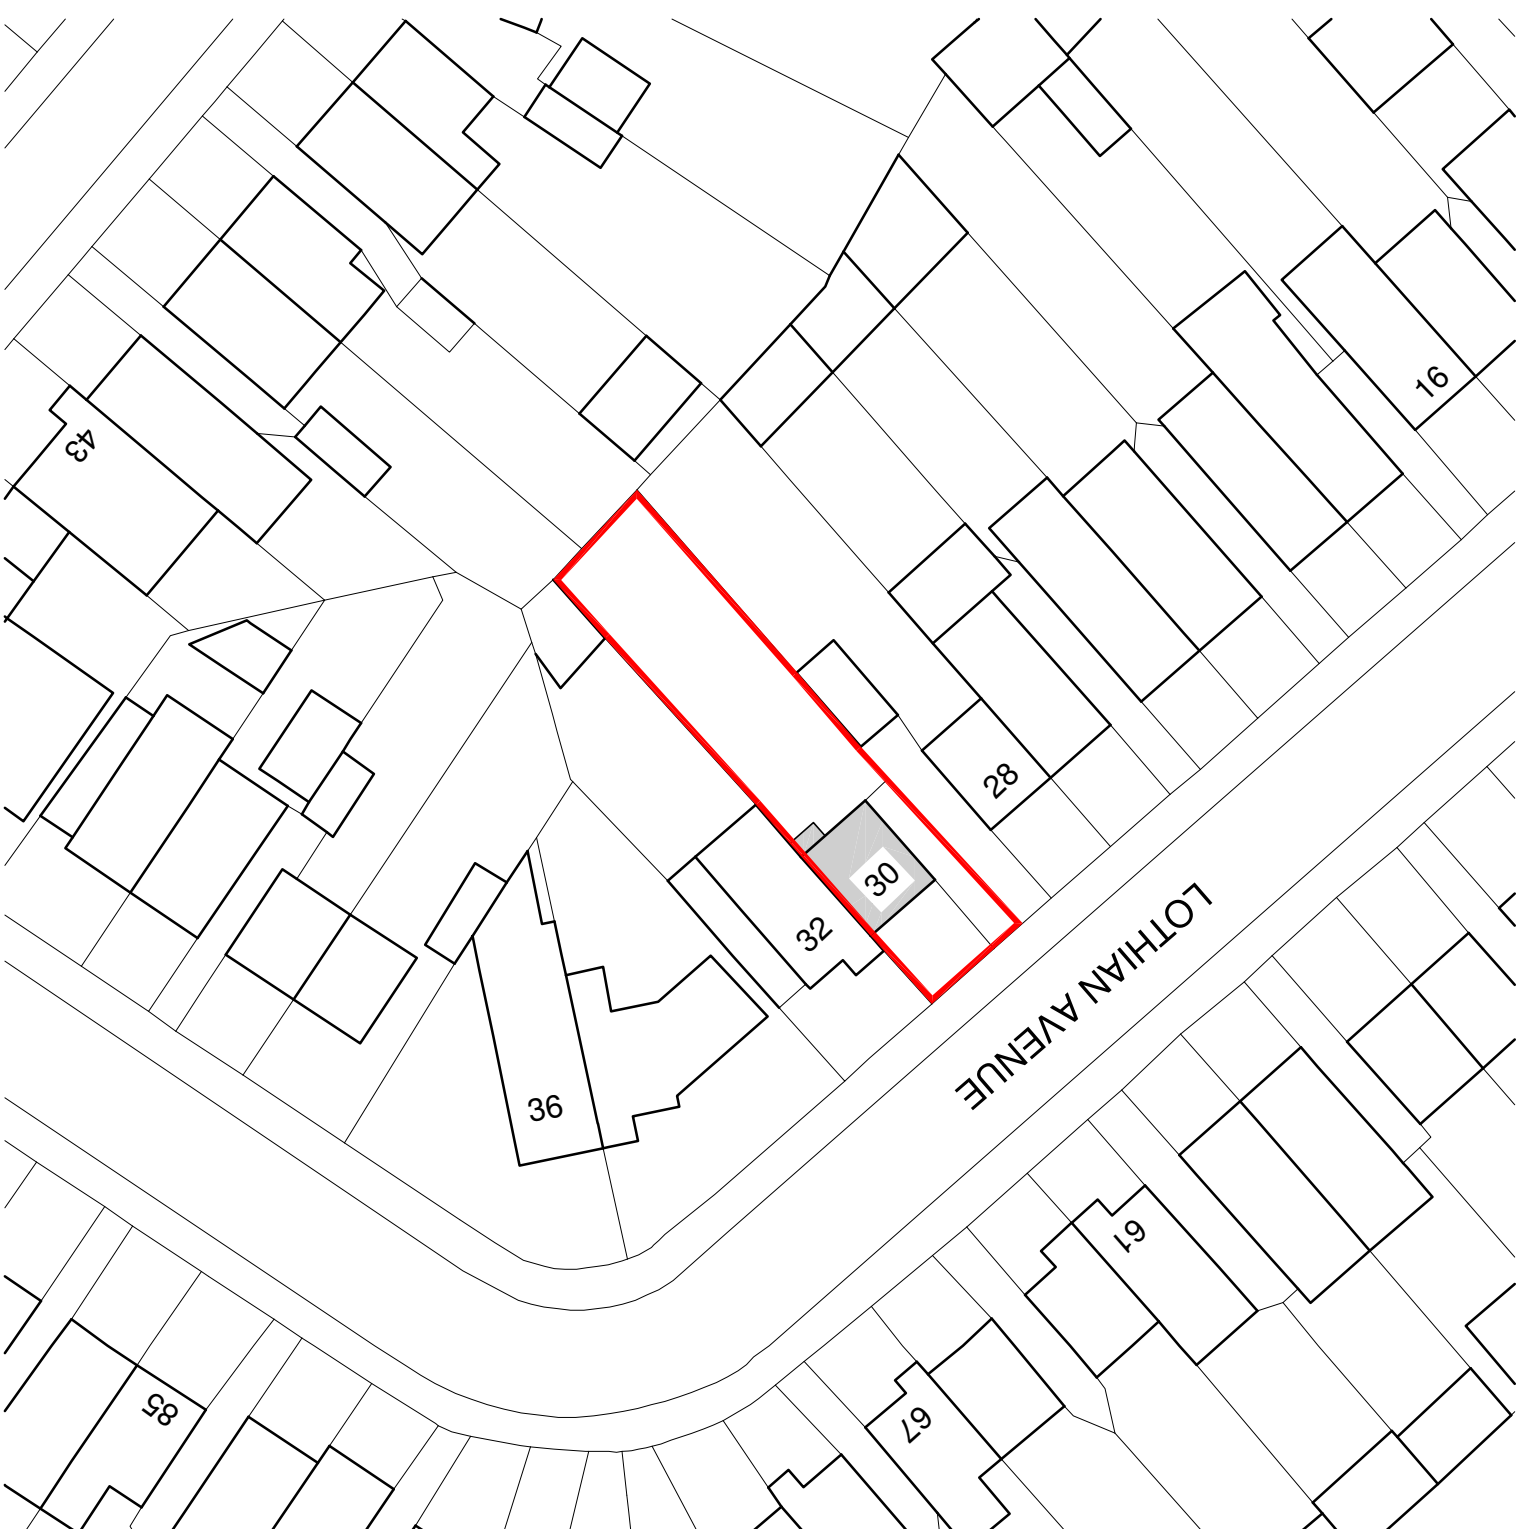


Scale 1:1250

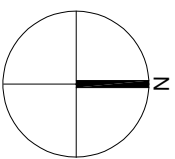

BLOCK PLAN 1:500

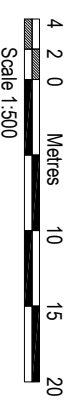

Scale 1:500

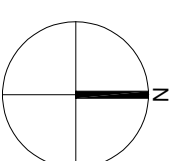

AMENDMENTS	DATE	REV.



bernard murray design
chartered architect

WWW.BMURRAYDESIGN.CO.UK
13 MERRYFIELDS, UXBRIDGE, MIDDLESEX, UB82BT
TEL: 07884 47714 EMAIL: BMURRAYDESIGN@YAHOO.CO.UK

PROJECT
30 LOTHIAN AVENUE
HAYES
UB4 0EG

CLIENT
JATINDER KHOSA

DRAWING	LOCATION AND BLOCK PLANS
SCALE 1:1250 & 1:500 @ A3	DRAWING NUMBER
DATE MAY 2026	REV.
DRAWN BM	1263-1