

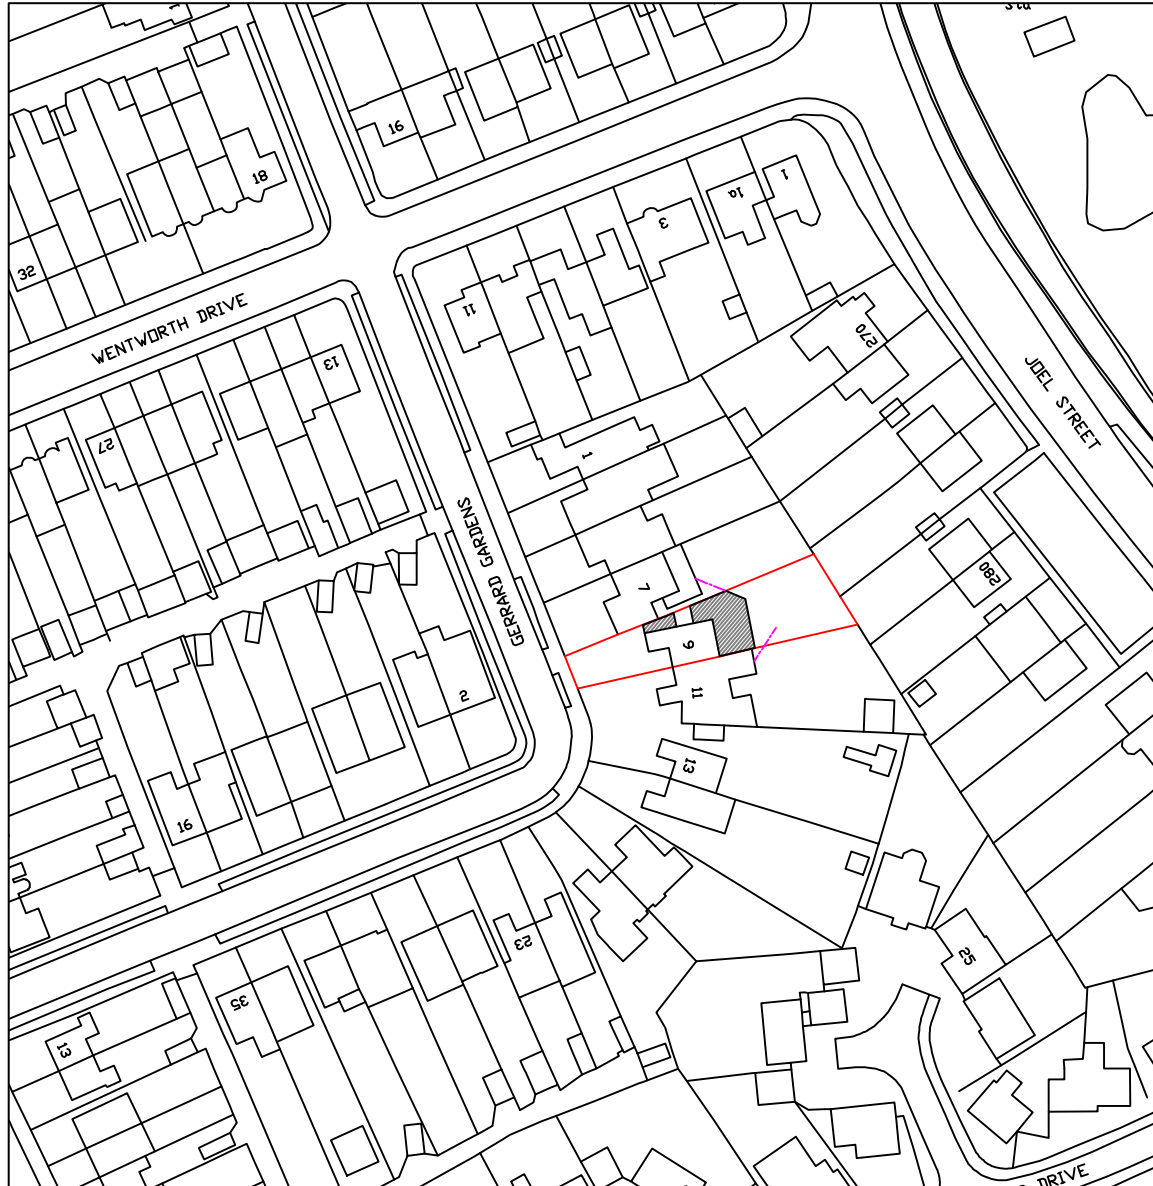


Note:

The materials used in any exterior work shall be of a similar appearance to those used in the construction of the exterior of the existing dwellinghouse

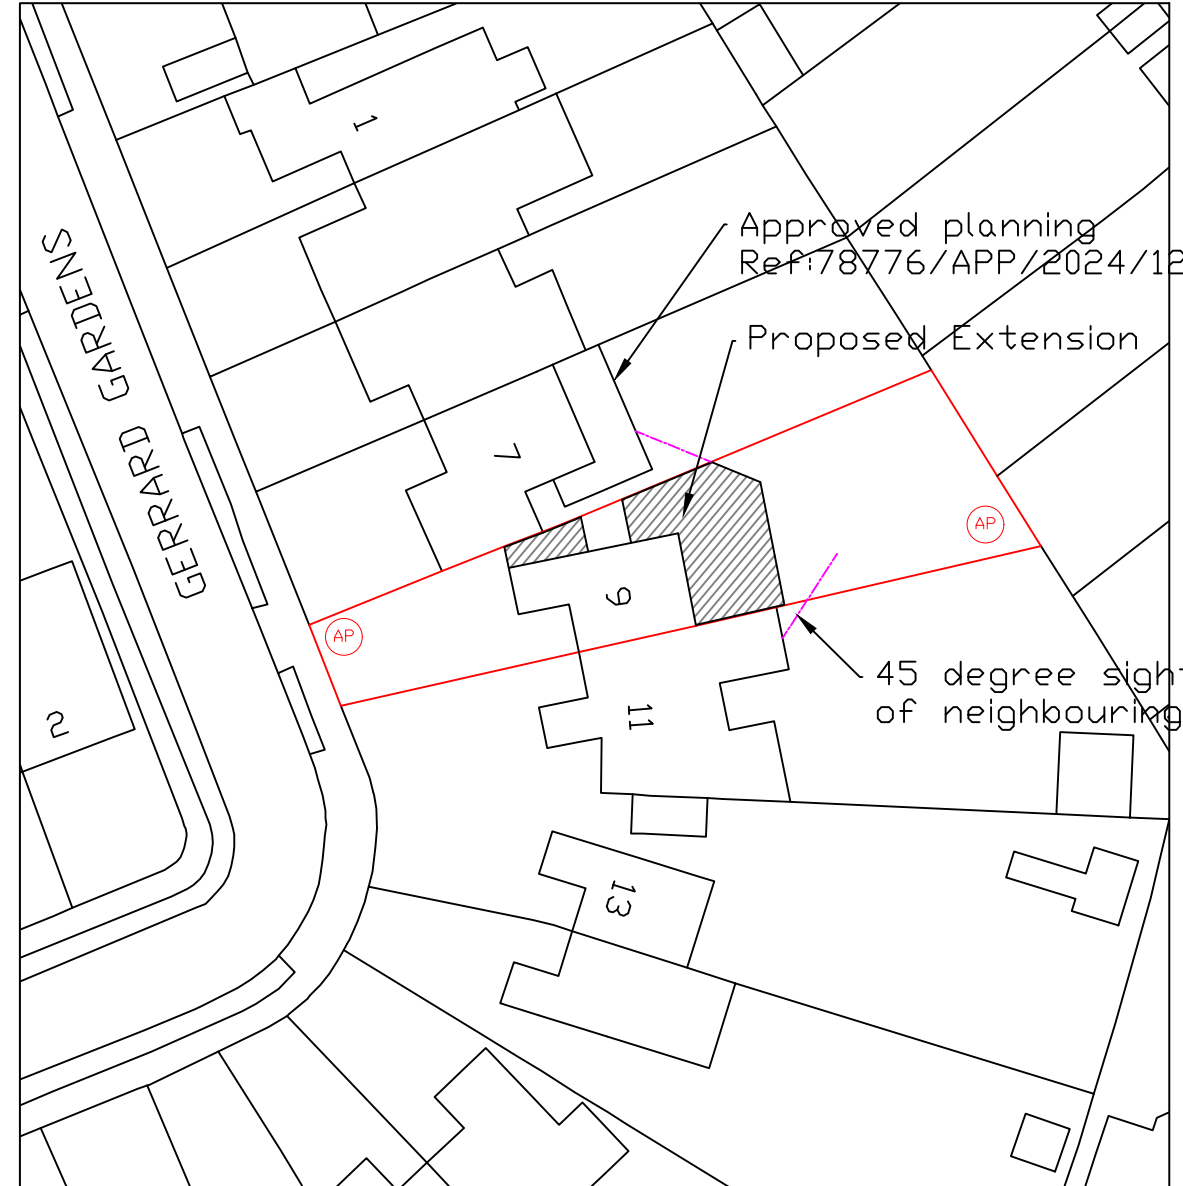


Location Plan
Scale 1:1250

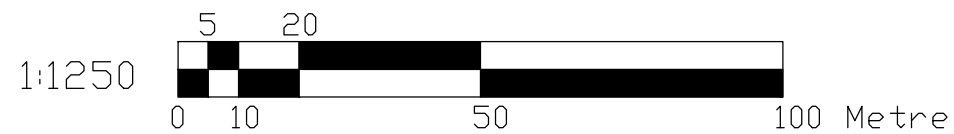

Block Plan
Scale 1:500



AP - assembly point

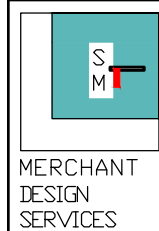

Dimensions to be verified on site
DO NOT SCALE FROM THIS DRAWING.
Any areas indicated on this drawing are for guidance only.
No responsibility is taken for their accuracy.

This drawing is the property of **SADIQ MERCHANT**
Copyright is reserved by them and the drawing is issued on the condition that it is not copied, reproduced, retained or disclosed to any unauthorised person, either wholly or in part without the consent in writing of **SADIQ MERCHANT**


34 Channel Close, Hounslow, Middx, TW5 0PJ Tel: 07715655809

Site Address:
9 Gerrard Gardens
Eastcote
HA5 2PT

Client Detail:
9 Gerrard Gardens
Eastcote
HA5 2PT

Title:
Location Plan
Block Plan
Fire Strategy Plan

Scale: 1:250/ 500 Paper Size: A3

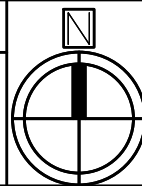

Drawn By: NM
Checked By: SM
Date: 05/2026
Drawing No. PL2/SM/09 - 00

Revisions:		Date
Rev	Revision	