


Note:


The materials used in any exterior work shall be of a similar appearance to those used in the construction of the exterior of the existing dwellinghouse

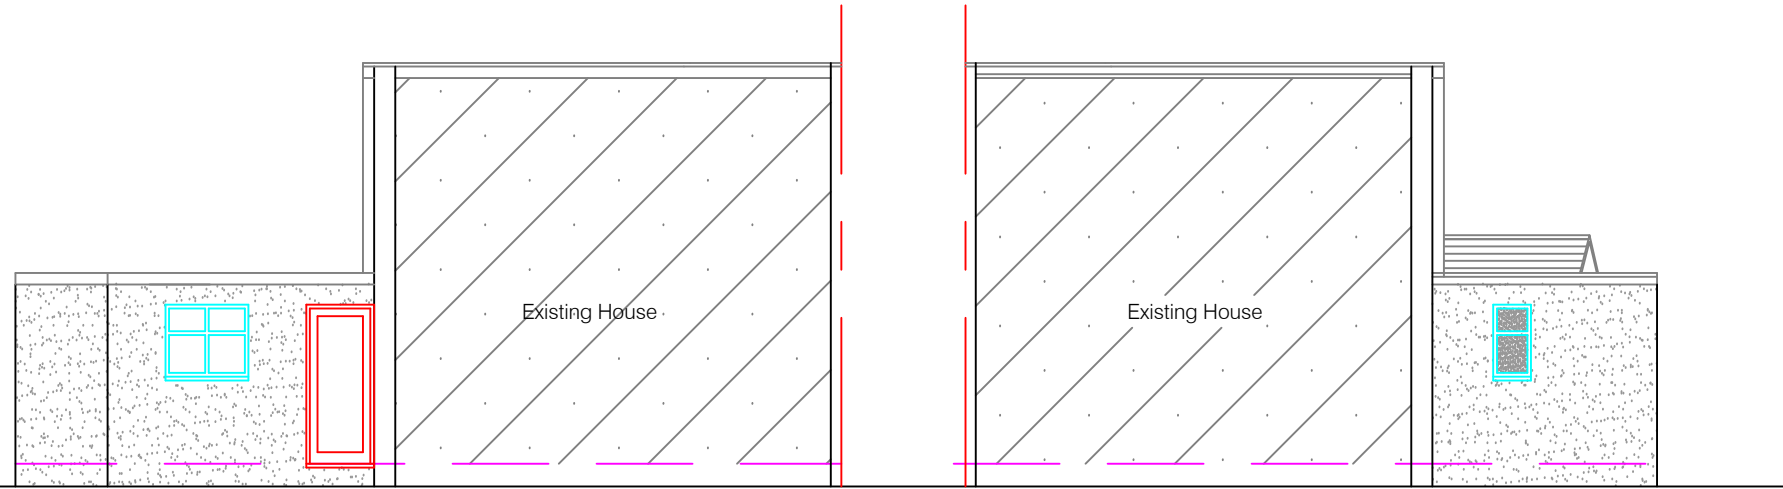

Proposed Elevation 'A'
Scale: 1:100

Proposed Elevation 'B'
Scale: 1:100

SYMBOL	DESCRIPTION
	MAINS OPERATED SMOKE DETECTOR
	EMERGENCY LIGHT
	CONSUMER UNIT
	FIRE EXIT SIGN
	EXTRACT FAN
	HEAT DETECTOR
	EXTERNAL LIGHT
	FIRE PANEL
	-assembly point
	-fire exit
	- fire extinguisher
	CALLING POINT

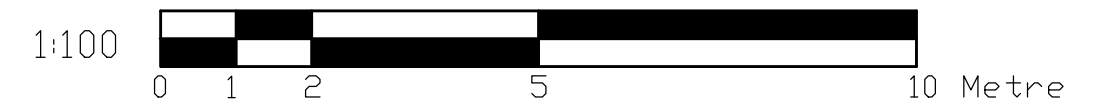

 MERCHANT DESIGN SERVICES	Dimensions to be verified on site DO NOT SCALE FROM THIS DRAWING. Any areas indicated on this drawing are for guidance only. No responsibility is taken for their accuracy.	Site Address: 9 Gerrard Gardens Eastcote HA5 2PT	Client Detail: 9 Gerrard Gardens Eastcote HA5 2PT	Title: Proposed Elevations Fire Strategy Plan	Drawn By: NM Checked By: SM Date: 05/2026 Drawing No. PL2/SM/09 - 04	Revisions:													
	This drawing is the property of SADIQ MERCHANT Copyright is reserved by them and the drawing is issued on the condition that it is not copied, reproduced, retained or disclosed to any unauthorised person, either wholly or in part without the consent in writing of SADIQ MERCHANT	34 Channel Close, Hounslow, Middx, TW5 0PJ Tel: 07715655809	Scale: 1:100 Paper Size: A3	<table border="1"> <thead> <tr> <th>Rev</th> <th>Revision</th> <th>Date</th> </tr> </thead> <tbody> <tr><td> </td><td> </td><td> </td></tr> <tr><td> </td><td> </td><td> </td></tr> <tr><td> </td><td> </td><td> </td></tr> <tr><td> </td><td> </td><td> </td></tr> </tbody> </table>	Rev	Revision	Date												
	Rev	Revision	Date																