



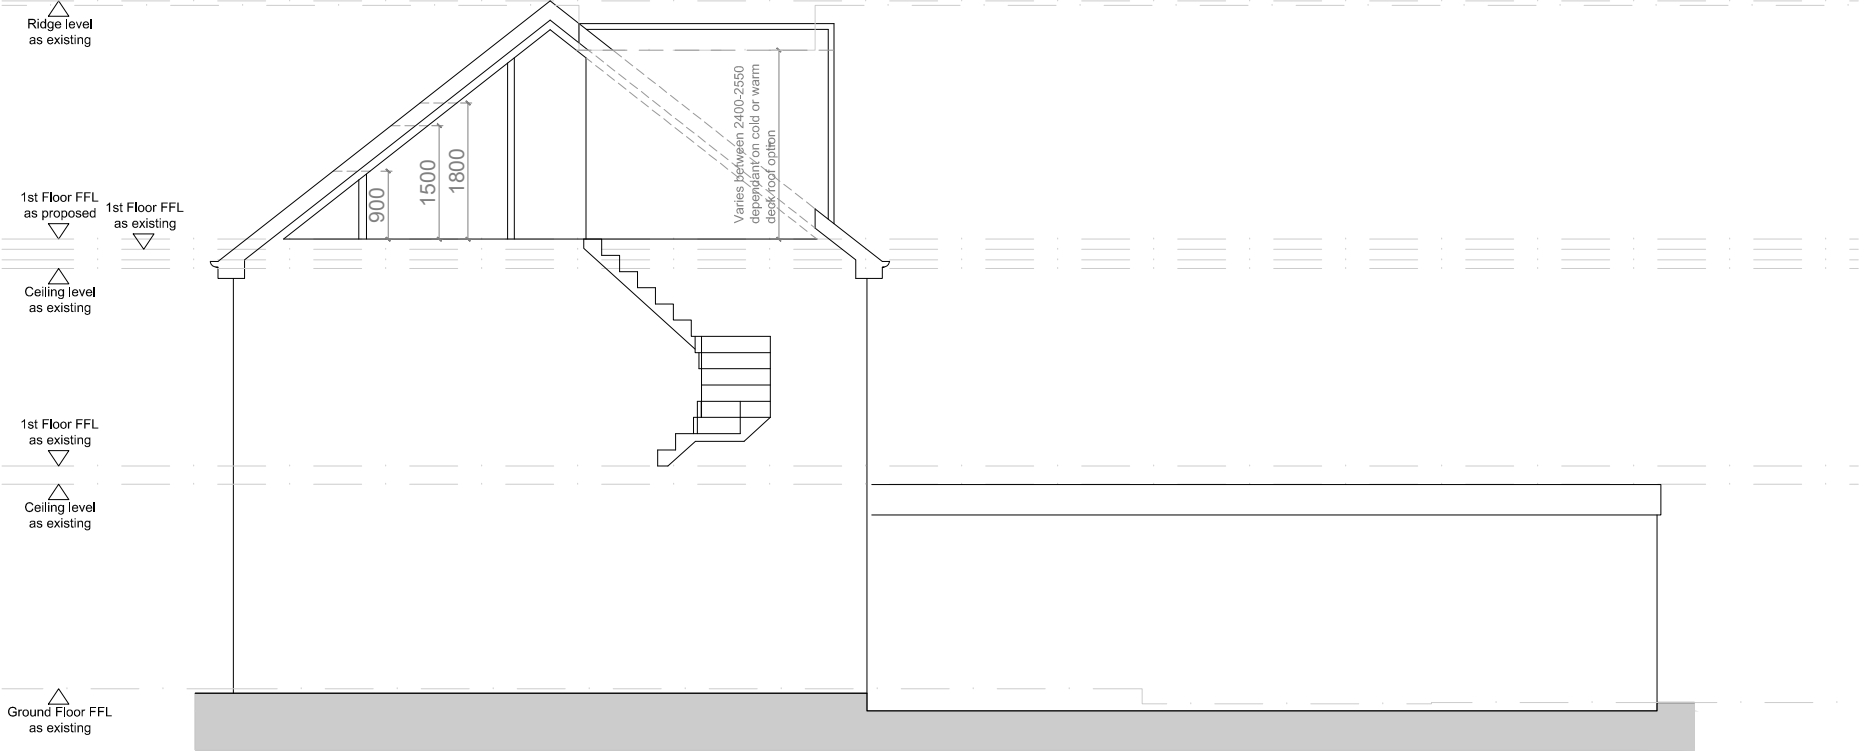

Section  
Proposed

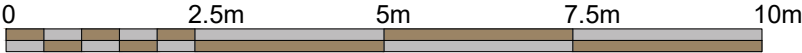

NOTES.  
To be demolished - - - - -

| Revisions/Notes   | Client                                                                        | Job No/Drg No       | Job                                                                                       |
|---|-------------------------------------------------------------------------------|---------------------|-------------------------------------------------------------------------------------------|
| FOR DESIGN PURPOSES ONLY<br>Not for construction.<br>Please refer to Structural Engineers report<br>and calculations. | Mr B Dosanjh<br>169a Ryefield Avenue,<br>Uxbridge,<br>Hillingdon,<br>UB10 9DA | 169aRA/P004/SEC.dwg | Proposed alterations to:<br>169a Ryefield Avenue,<br>Uxbridge,<br>Hillingdon,<br>UB10 9DA |
| Drawing   | Scale                                                                         | Revision            | Date                                                                                      |
| Proposed Section   | 1:100                                                                         | -                   | Novemeber 2025                                                                            |

Do not scale from this drawing. All contractors must visit the site and be responsible for checking all dimensions related to this work. Copyright of this drawing is retained by the designers and it must not be reproduced without written consent.