




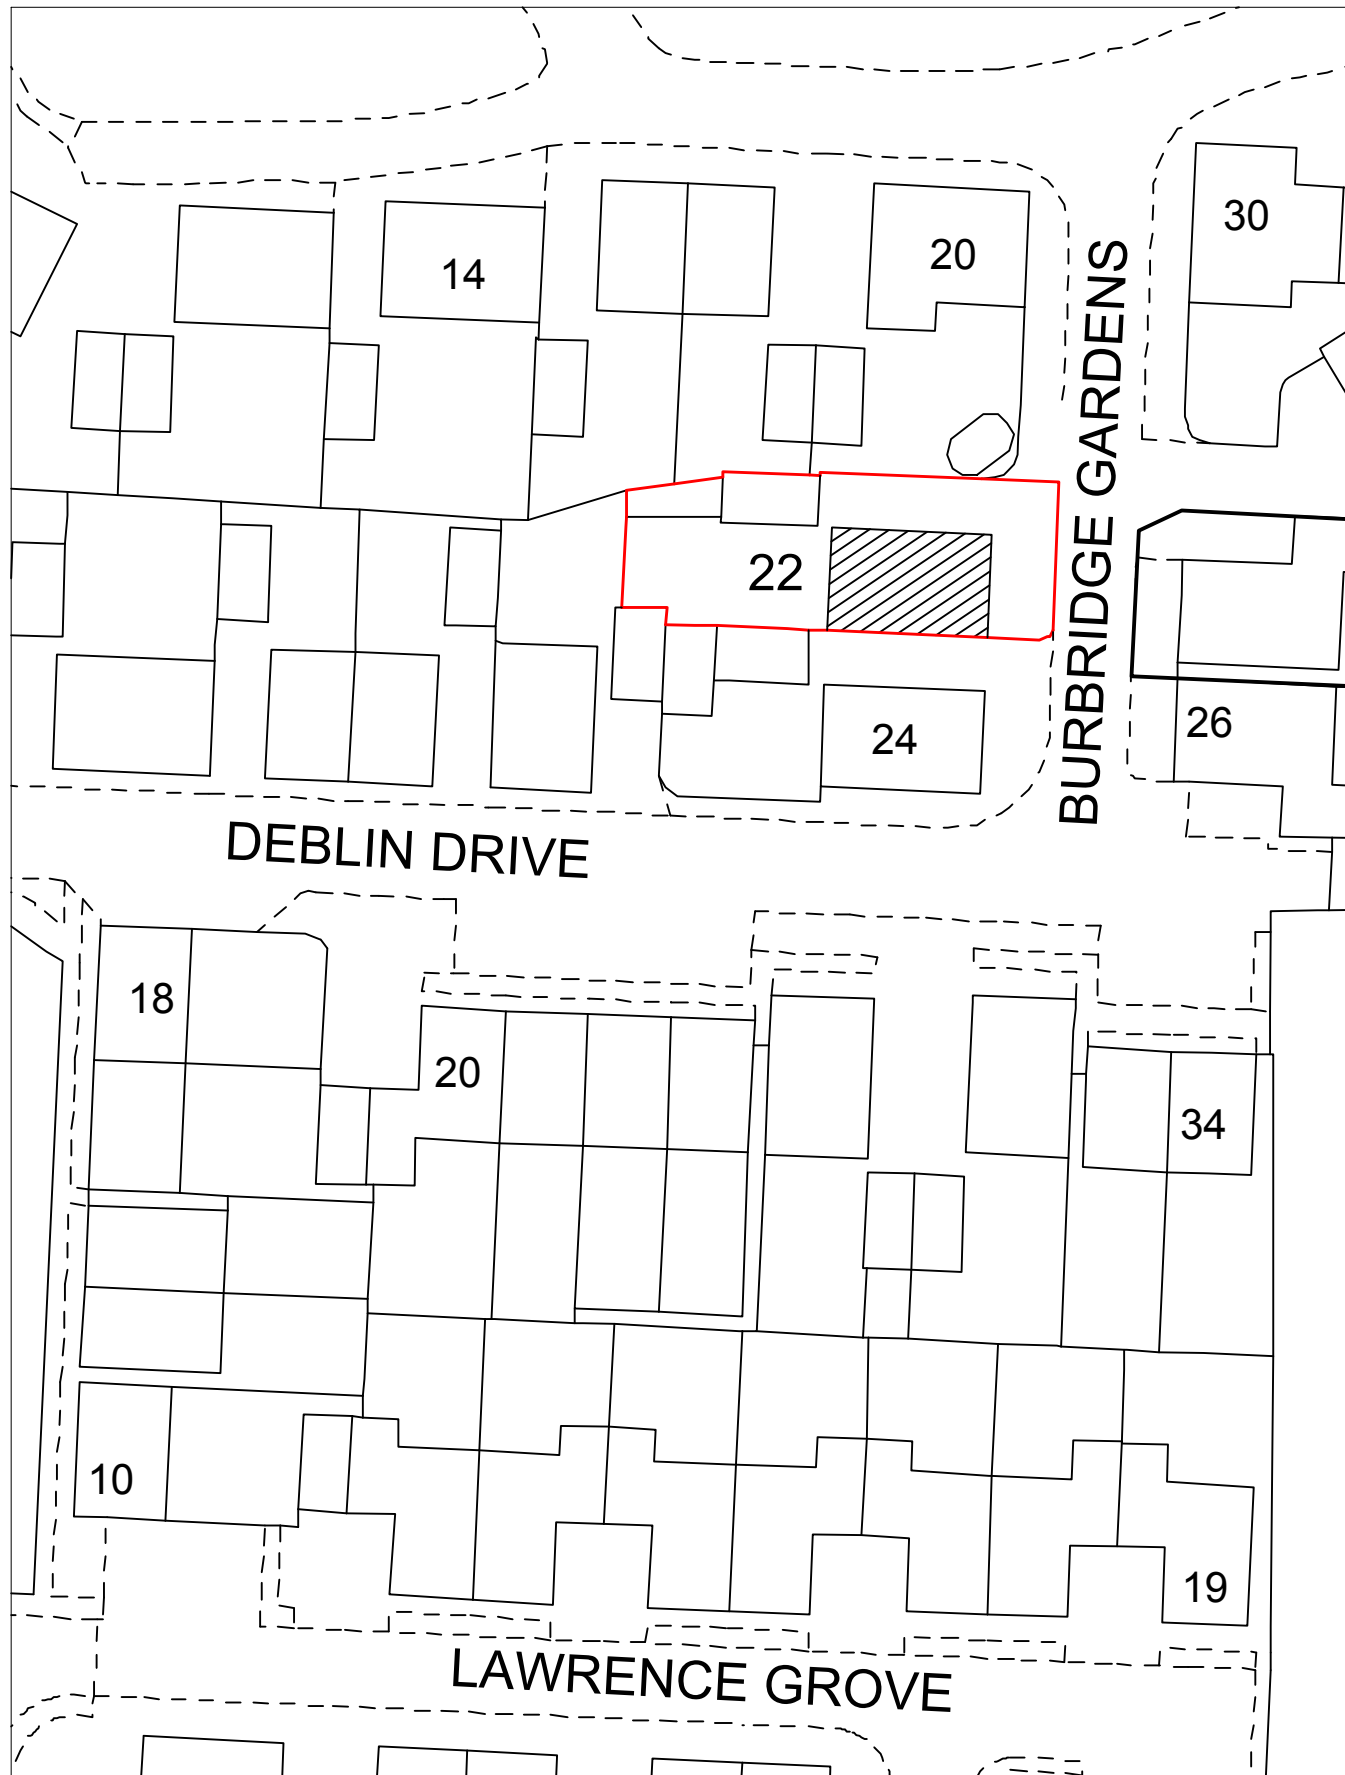

BLOCK PLAN
SCALE= 1:500

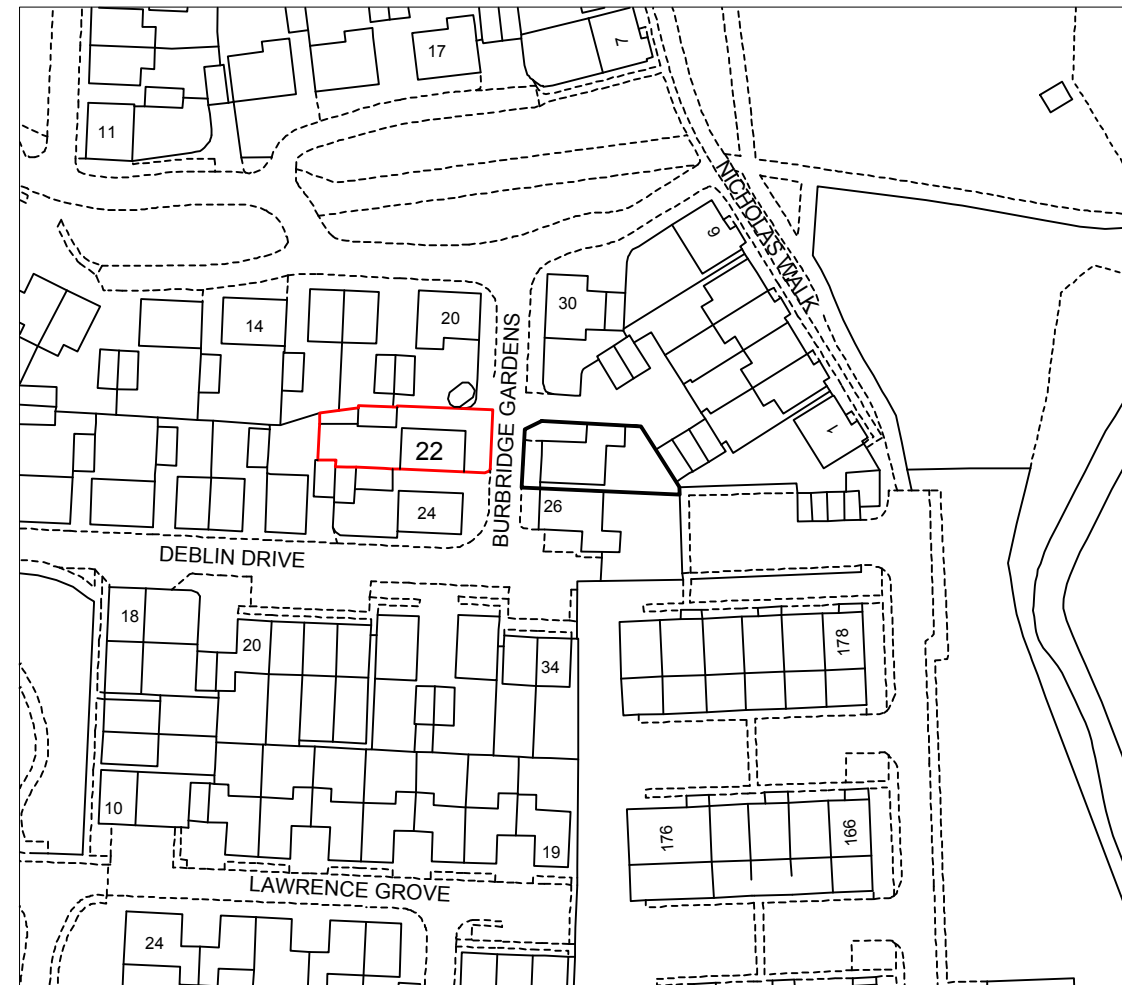

SITE LOCATION PLAN
SCALE= 1:1250

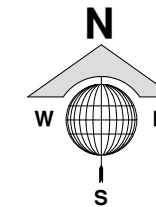

Rev.No	DATE	REV. NOTE
CAD REF		

REV. (01):

- REMOVED VELUX WINDOW IN BEDROOM-1, TOWARDS NO.20
- WALL WINDOWS PROPOSED TO FRONT AND REAR GABLE WALLS FOR BOTH BEDROOMS

Project Title		
LOFT CONVERSION		
Layout Name		
SITE LOCATION & BLOCK PLAN		
Client	DR. SHAFIQ ANWAR	
Site	22 BURBRIDGE GDNS UXBRIDGE, UB10 0GE.	
Drawn By		Designed By
LT		SA
Drawing No		Revision No
22UB/A-001		01
Compass	Date	Scale
	10-JUL-2026	1:500&1:1250
	Project No	Sheet No
		-
HEAD OFFICE : S A Design & Management Ltd saudahmad67@gmail.com Phone : 0044 7930880404		
THIS DRAWING IS A COPYRIGHT OF S A DESIGN & MANAGEMENT LTD AND MUST NOT BE DUPLICATED OR REPRODUCED WITHOUT PERMISSION FROM THE COMPANY.		

