



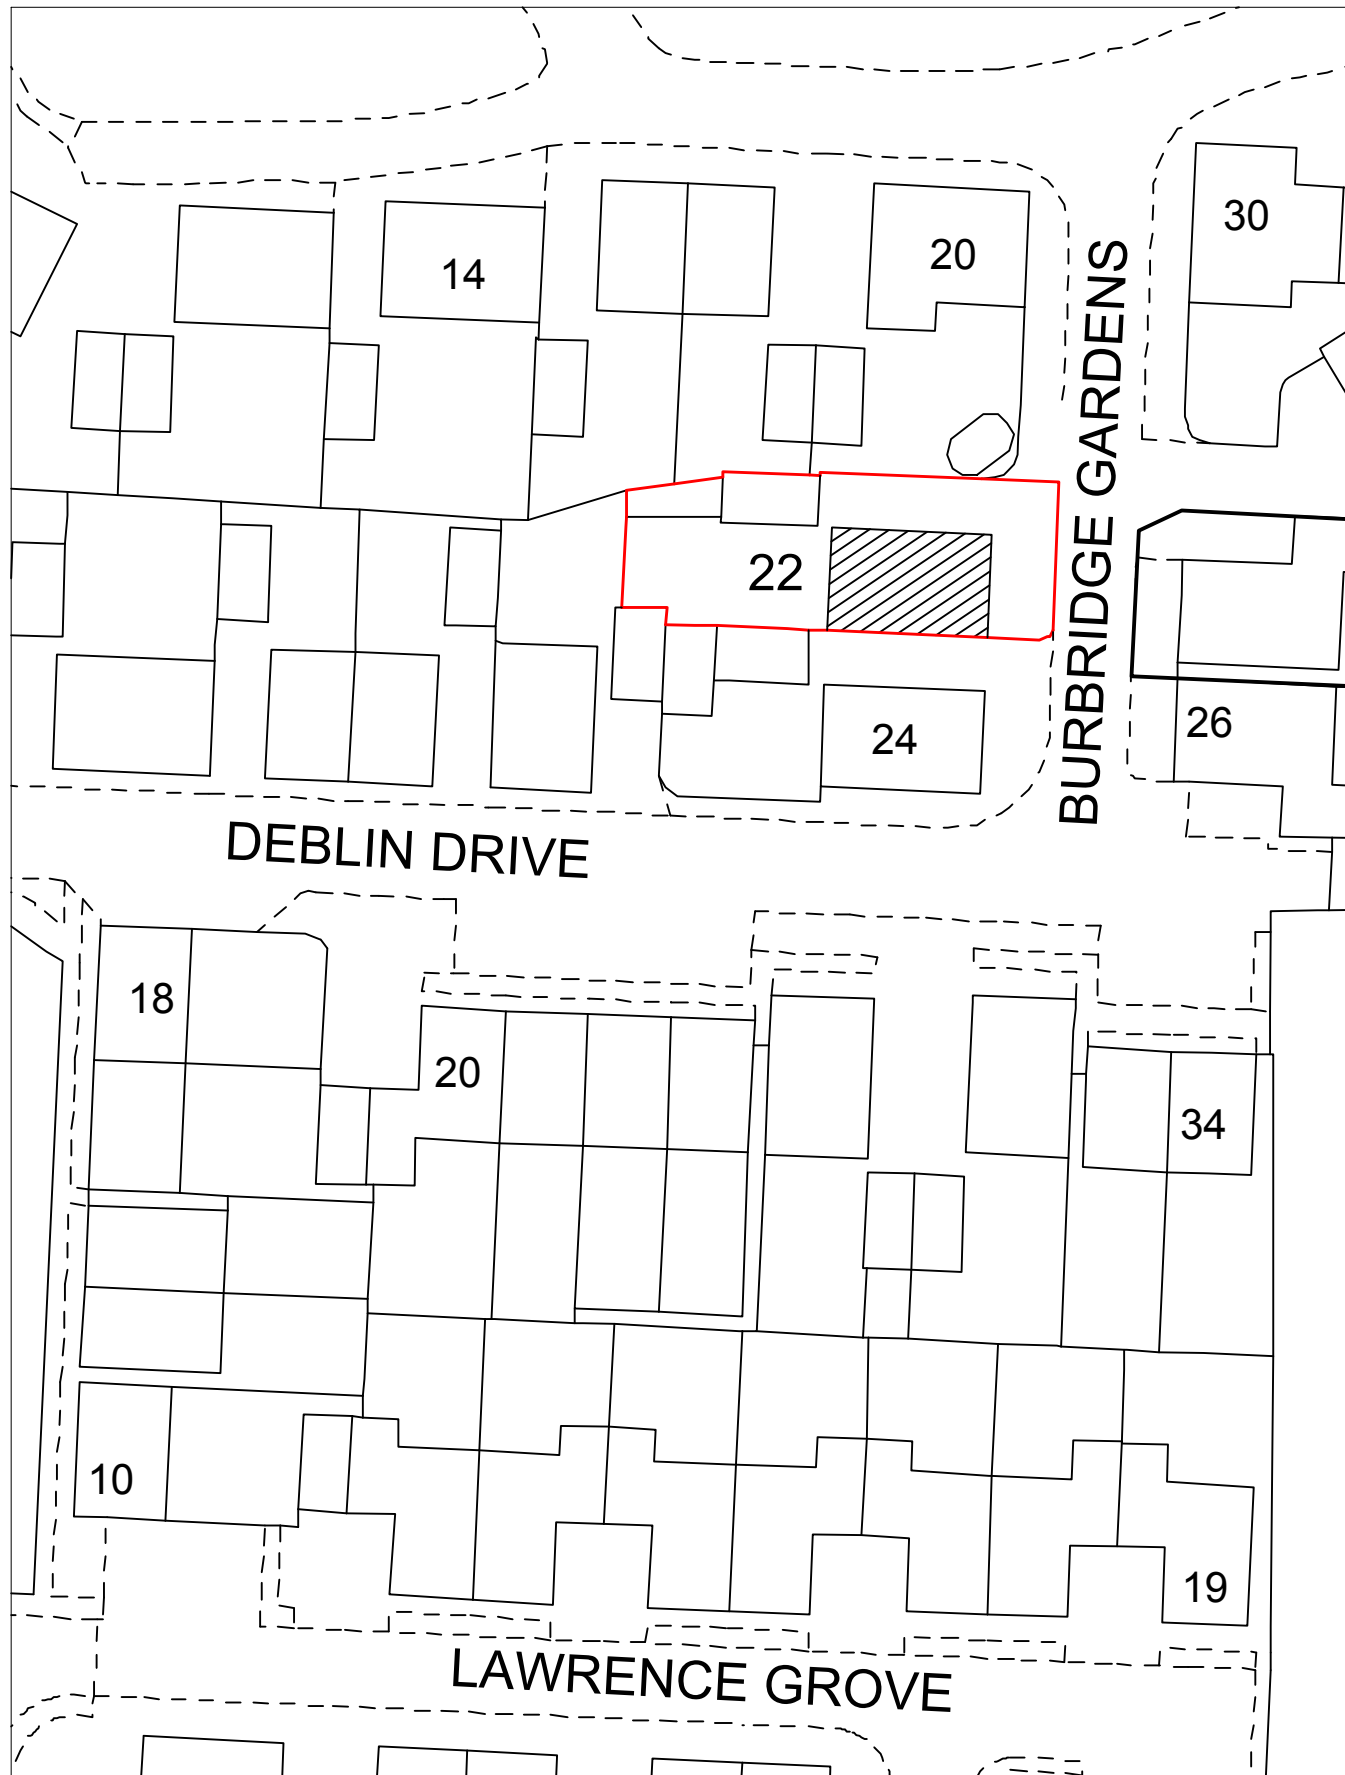


BLOCK PLAN
SCALE= 1:500

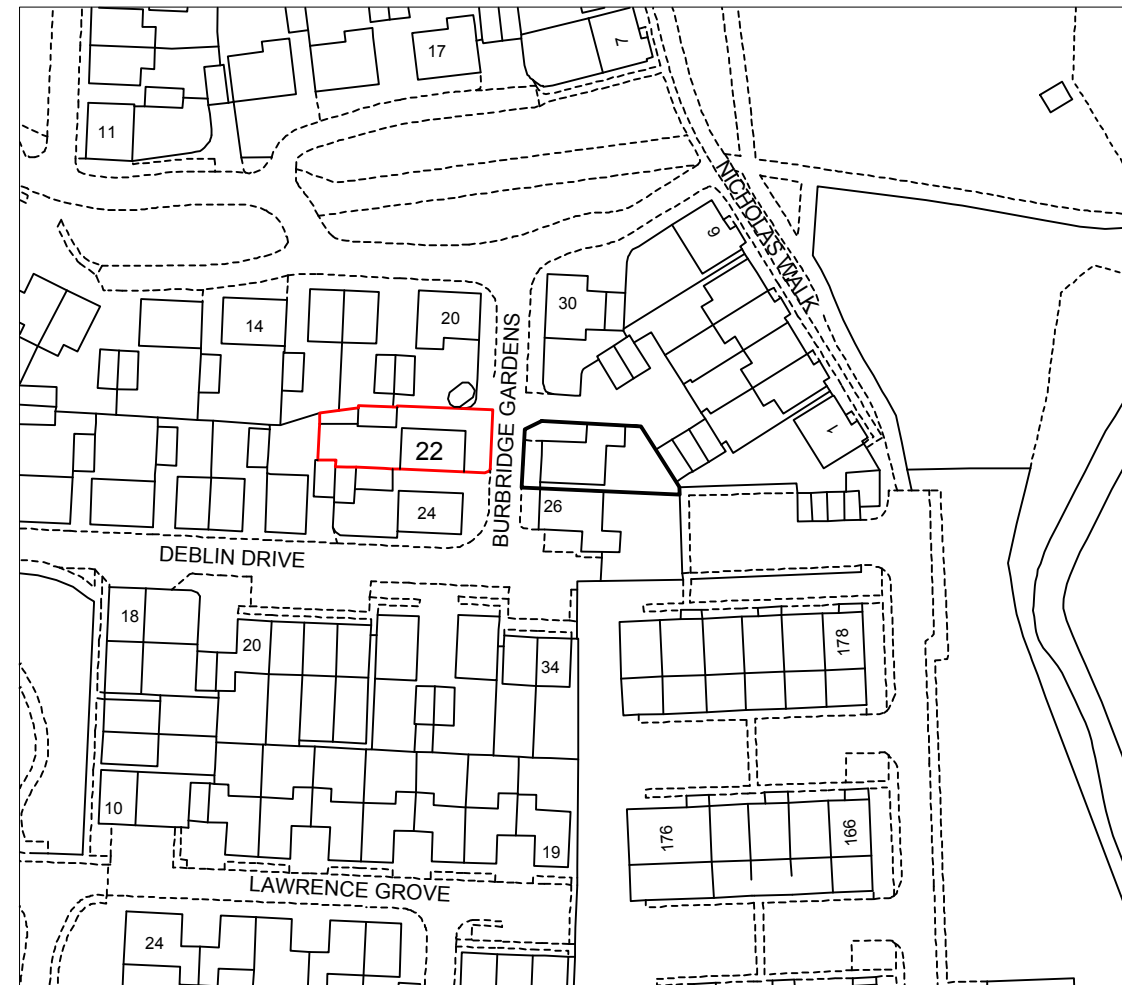

SITE LOCATION PLAN
SCALE= 1:1250

LEGEND:
 LOFT CONVERSION

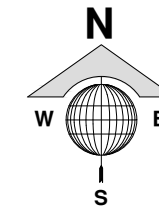

Rev.No	DATE	REV. NOTE
CAD REF		

Project Title		
LOFT CONVERSION		
Layout Name		
SITE LOCATION & BLOCK PLAN		
Client	DR. SHAFIQ ANWAR	
Site	22 BURBRIDGE GDNS UXBRIDGE, UB10 0GE.	
Drawn By		Designed By
LT		SA
Drawing No		Revision No
22UB/A-001		
Compass	Date	Scale
	02-MAY-2026	1:500&1:1250
	Project No	Sheet No
		-
HEAD OFFICE : S A Design & Management Ltd saudahmad67@gmail.com Phone : 0044 7930880404		
THIS DRAWING IS A COPYRIGHT OF S A DESIGN & MANAGEMENT LTD AND MUST NOT BE DUPLICATED OR REPRODUCED WITHOUT PERMISSION FROM THE COMPANY.		