




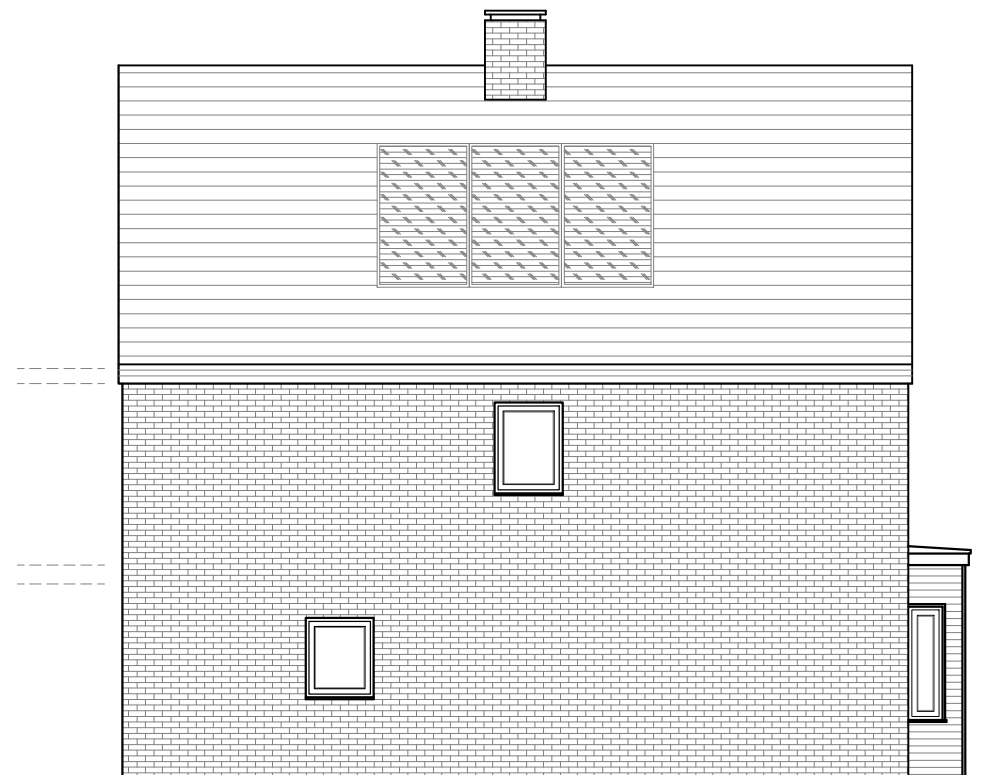


EXISTING SOUTH SIDE ELEVATION
SCALE= 1:100

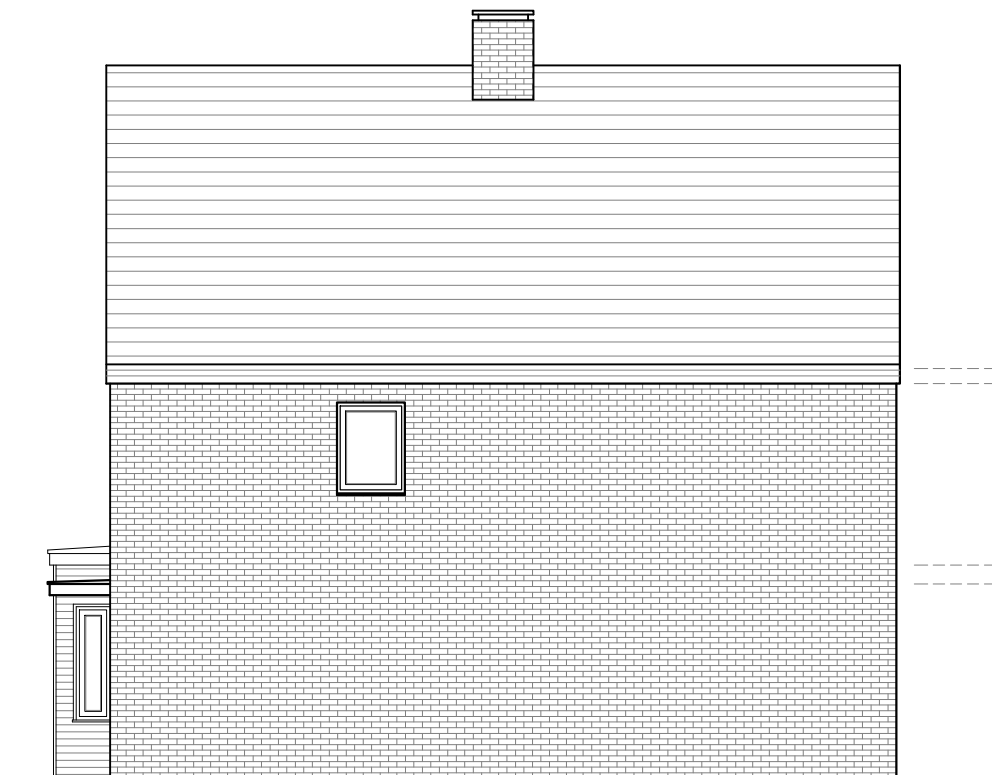


EXISTING NORTH SIDE ELEVATION
SCALE= 1:100

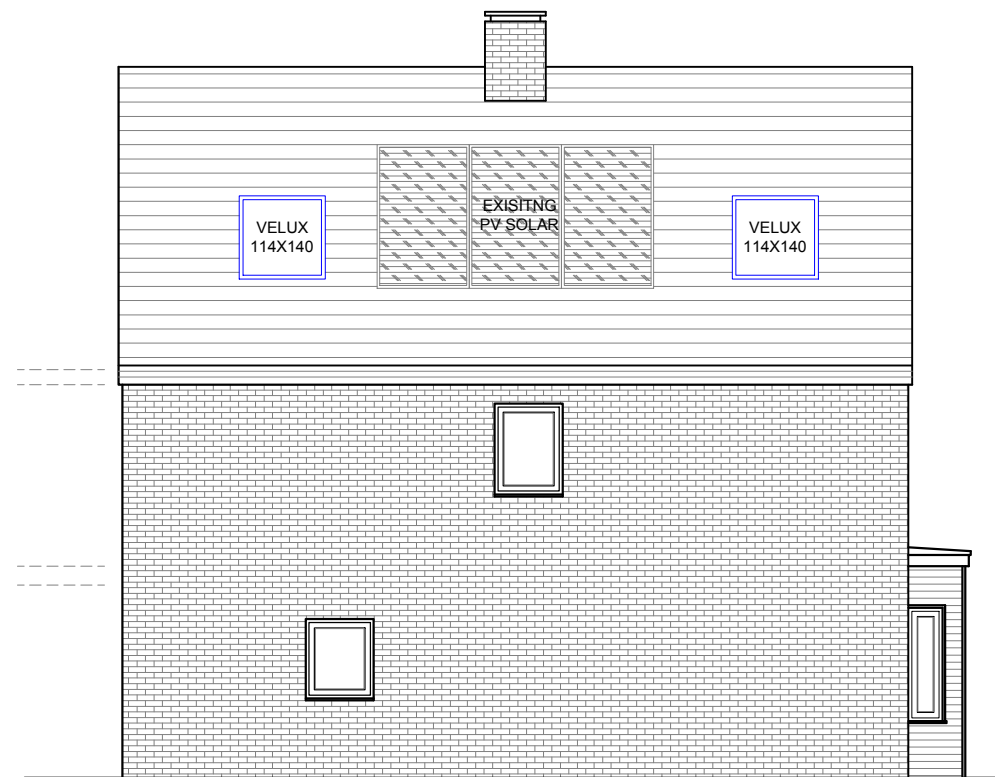

PROPOSED SOUTH SIDE ELEVATION
SCALE= 1:100

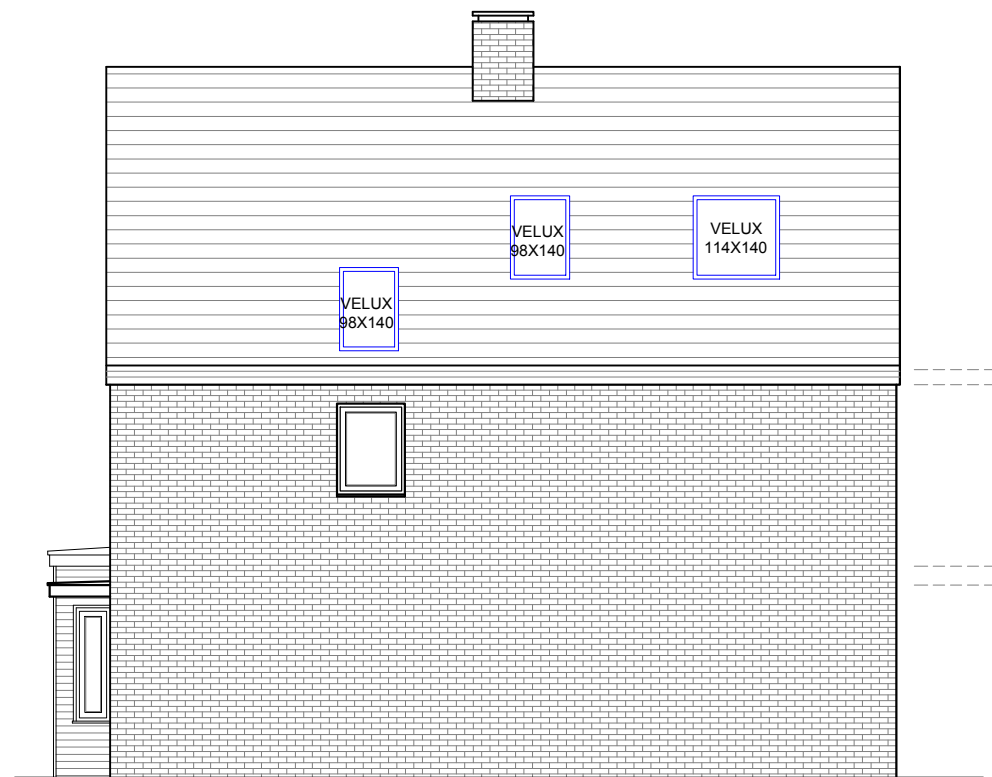

PROPOSED NORTH SIDE ELEVATION
SCALE= 1:100

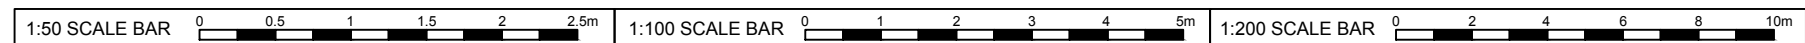

Rev.No	DATE	REV. NOTE
CAD REF		

Project Title		
LOFT CONVERSION		
Layout Name		
EXISTING & PROPOSED ELEVATIONS		
Client	DR. SHAFIQ ANWAR	
Site	22 BURBRIDGE GDNS UXBRIDGE, UB10 0GE.	
Drawn By		
LT		
Designed By		
SA		
Drawing No		
22UB/A-004		
Revision No		
Compass	Date	Scale
	02-MAY-2026	1:100
	Project No	Sheet No
		-
HEAD OFFICE :		
S A Design & Management Ltd		
saudahmad67@gmail.com		
Phone :		
0044 7930880404		
THIS DRAWING IS A COPYRIGHT OF S A DESIGN & MANAGEMENT LTD AND MUST NOT BE DUPLICATED OR REPRODUCED WITHOUT PERMISSION FROM THE COMPANY.		