

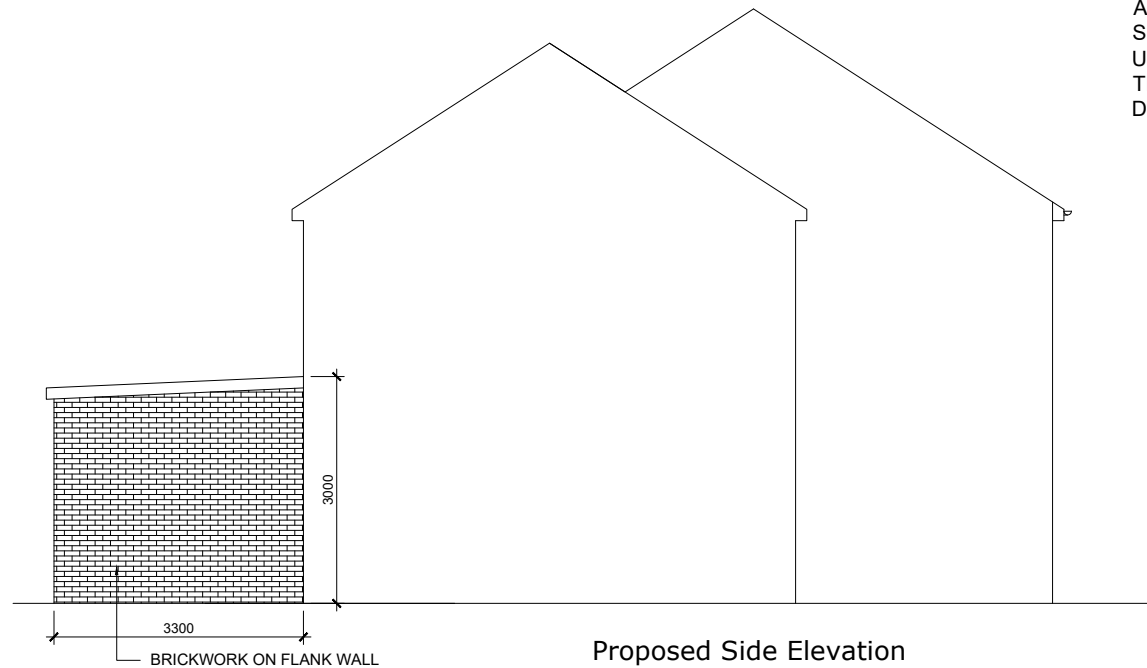


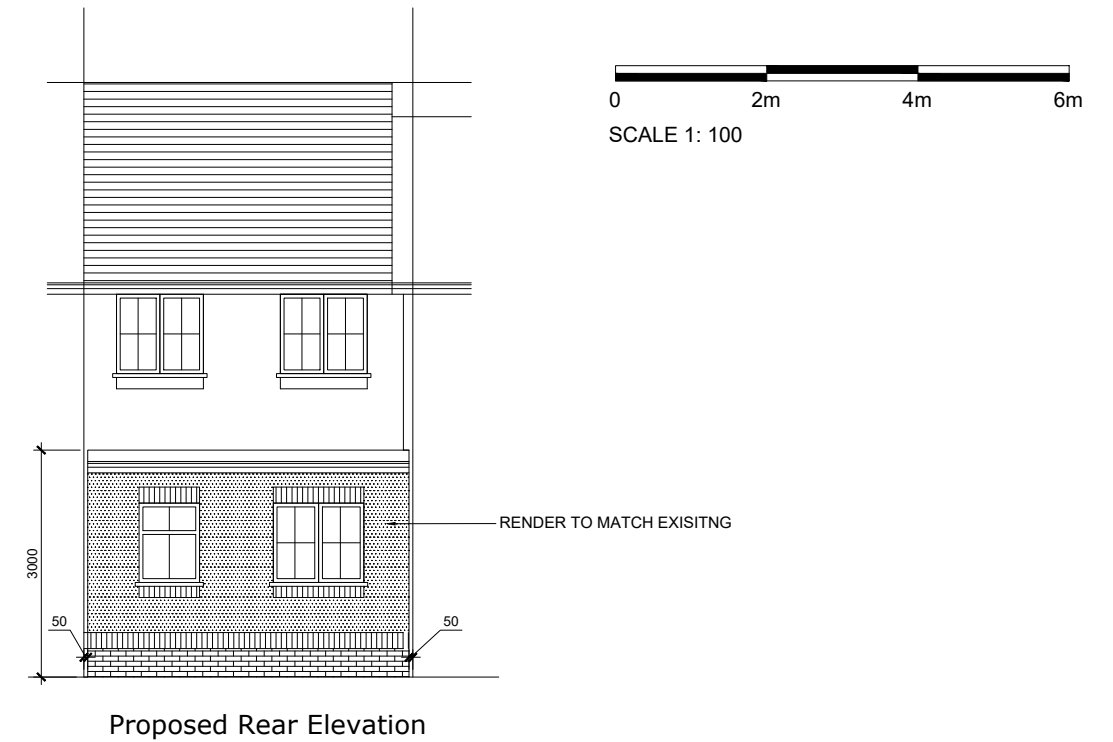

NOTE:
ALL MATERIALS TO BE USED IN
ANY EXTERIOR WORK SHALL BE
SIMILAR APPEARANCE TO THOSE
USED IN THE CONSTRUCTION OF
THE EXTERIORS OF THE EXISTING
DWELLING HOUSE.

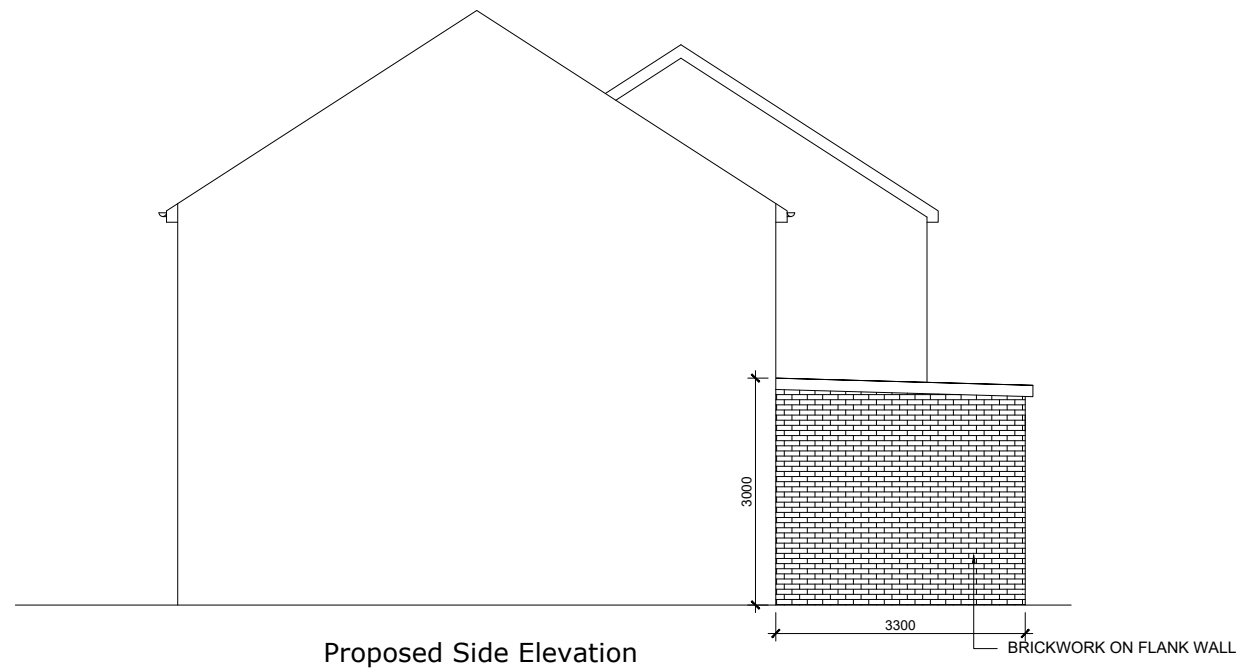

Rev	B - UPDATED - JULY 2026		
Rev	A - UPDATED - JULY 2026		
Project	23 Acer Avenue Hayes UB9 9NR		
Drawing Title	Proposed Elevations		
Drawing Title	23 /P/4	Rev.	
Rev. A	Scale: 1: 100	Date: May 2026	