

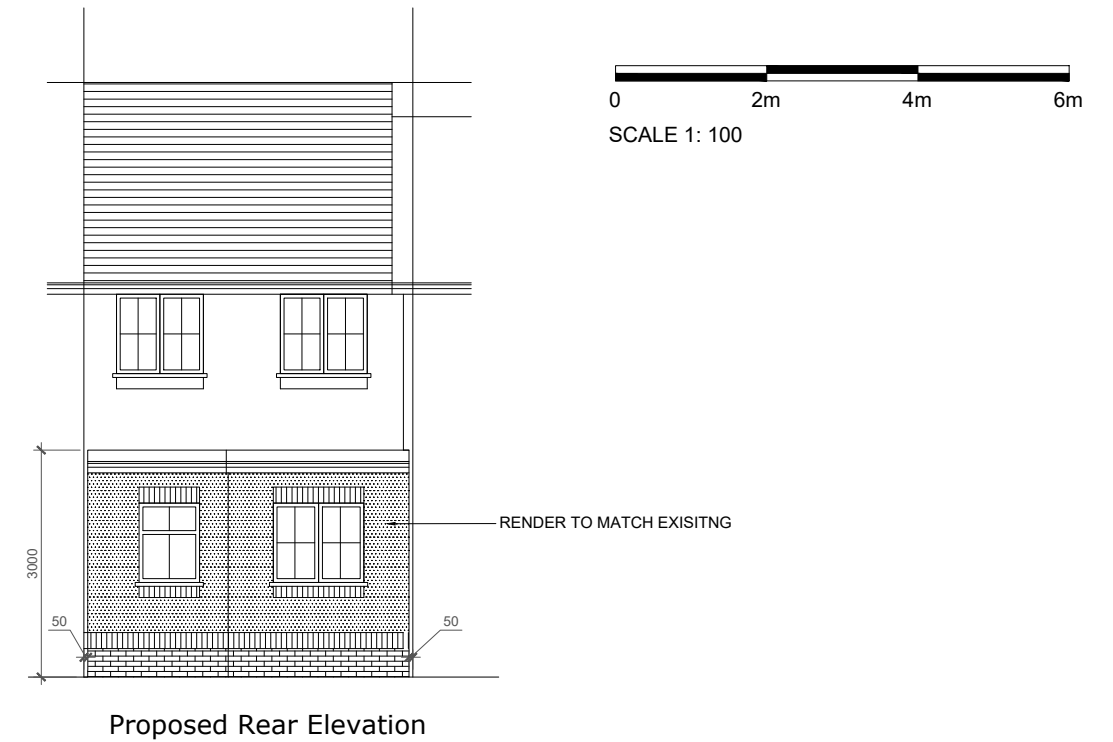


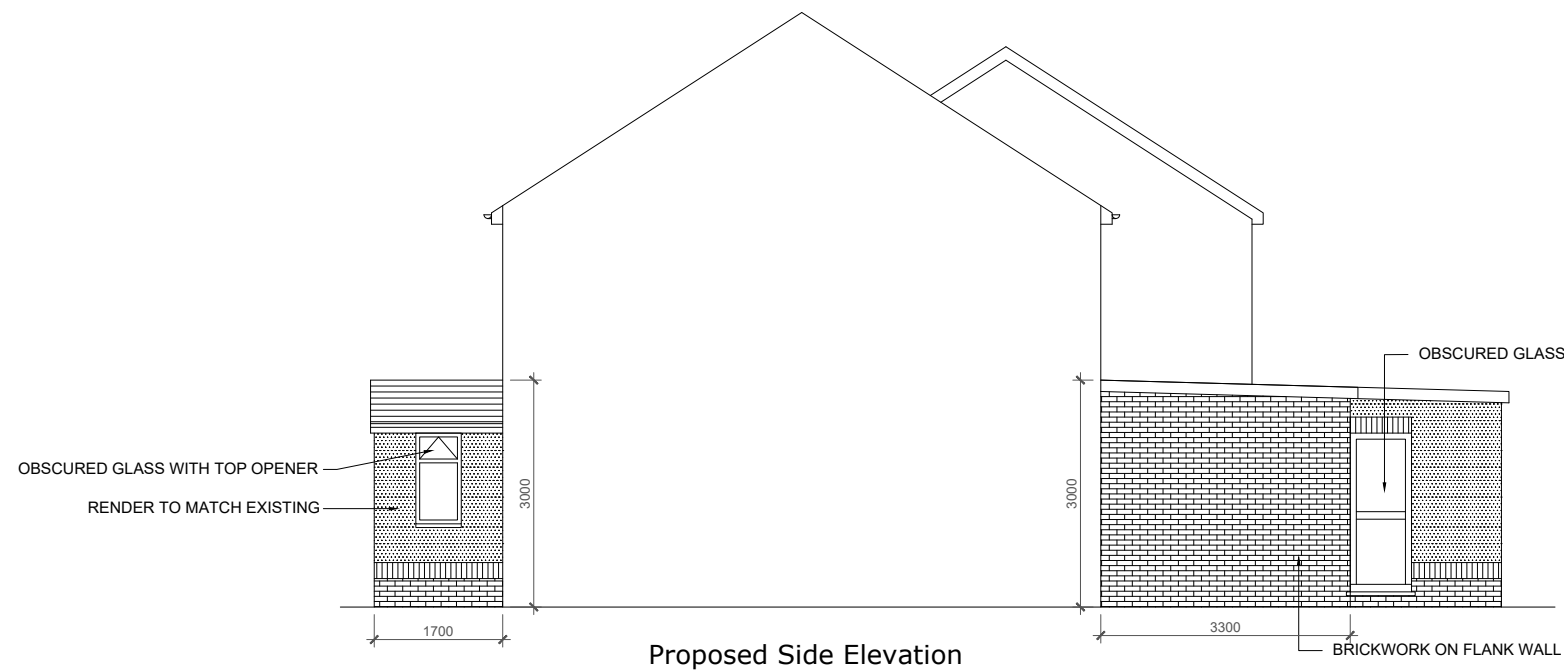

0 2m 4m 6m

SCALE 1: 100

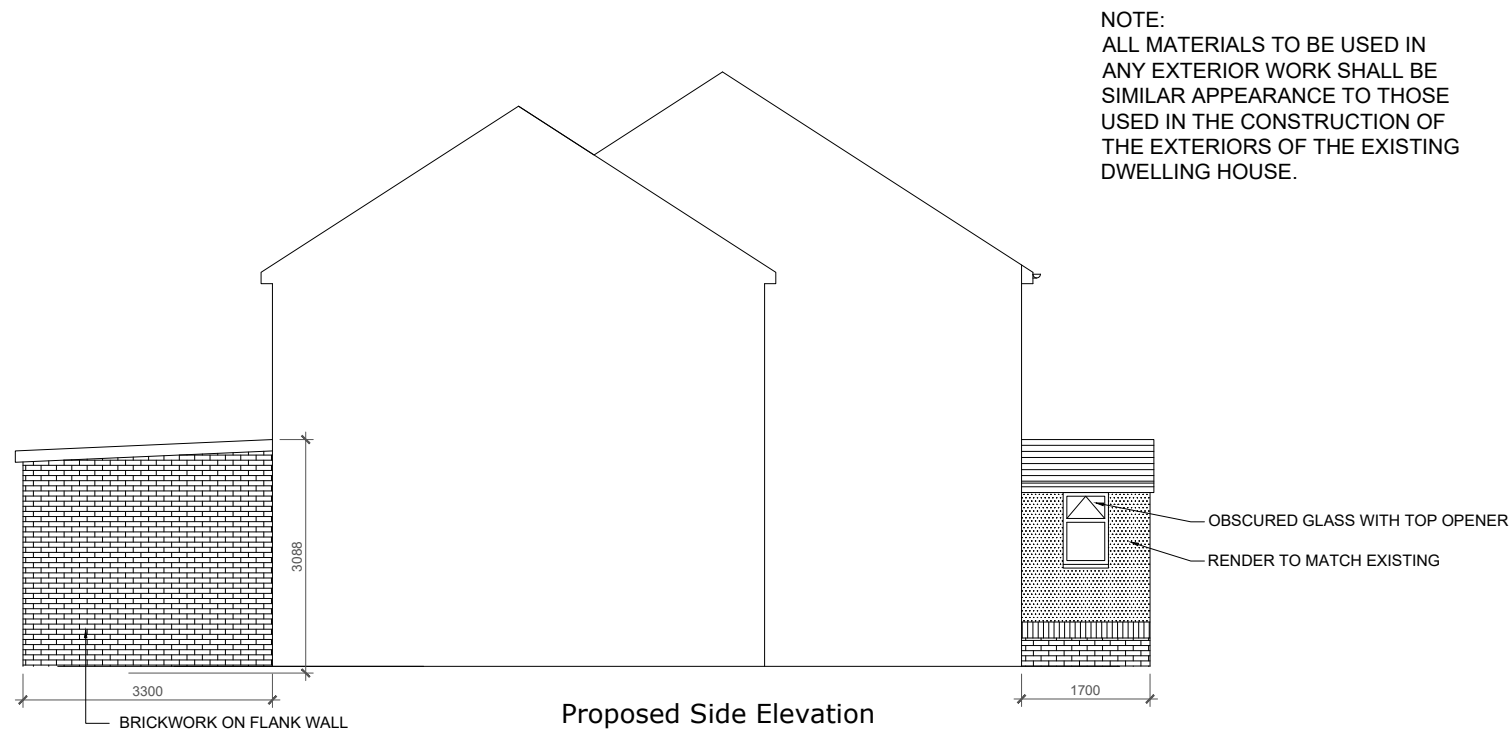

NOTE:
ALL MATERIALS TO BE USED IN
ANY EXTERIOR WORK SHALL BE
SIMILAR APPEARANCE TO THOSE
USED IN THE CONSTRUCTION OF
THE EXTERIORS OF THE EXISTING
DWELLING HOUSE.



ALL DIMENSIONS TO BE CHECKED ON SITE

Project	23 Acer Avenue Hayes UB9 9NR	
Drawing Title	Proposed Elevations	
Drawing Title	23 /P/4	Rev.
Rev.	Scale: 1: 100	Date: May 2026