



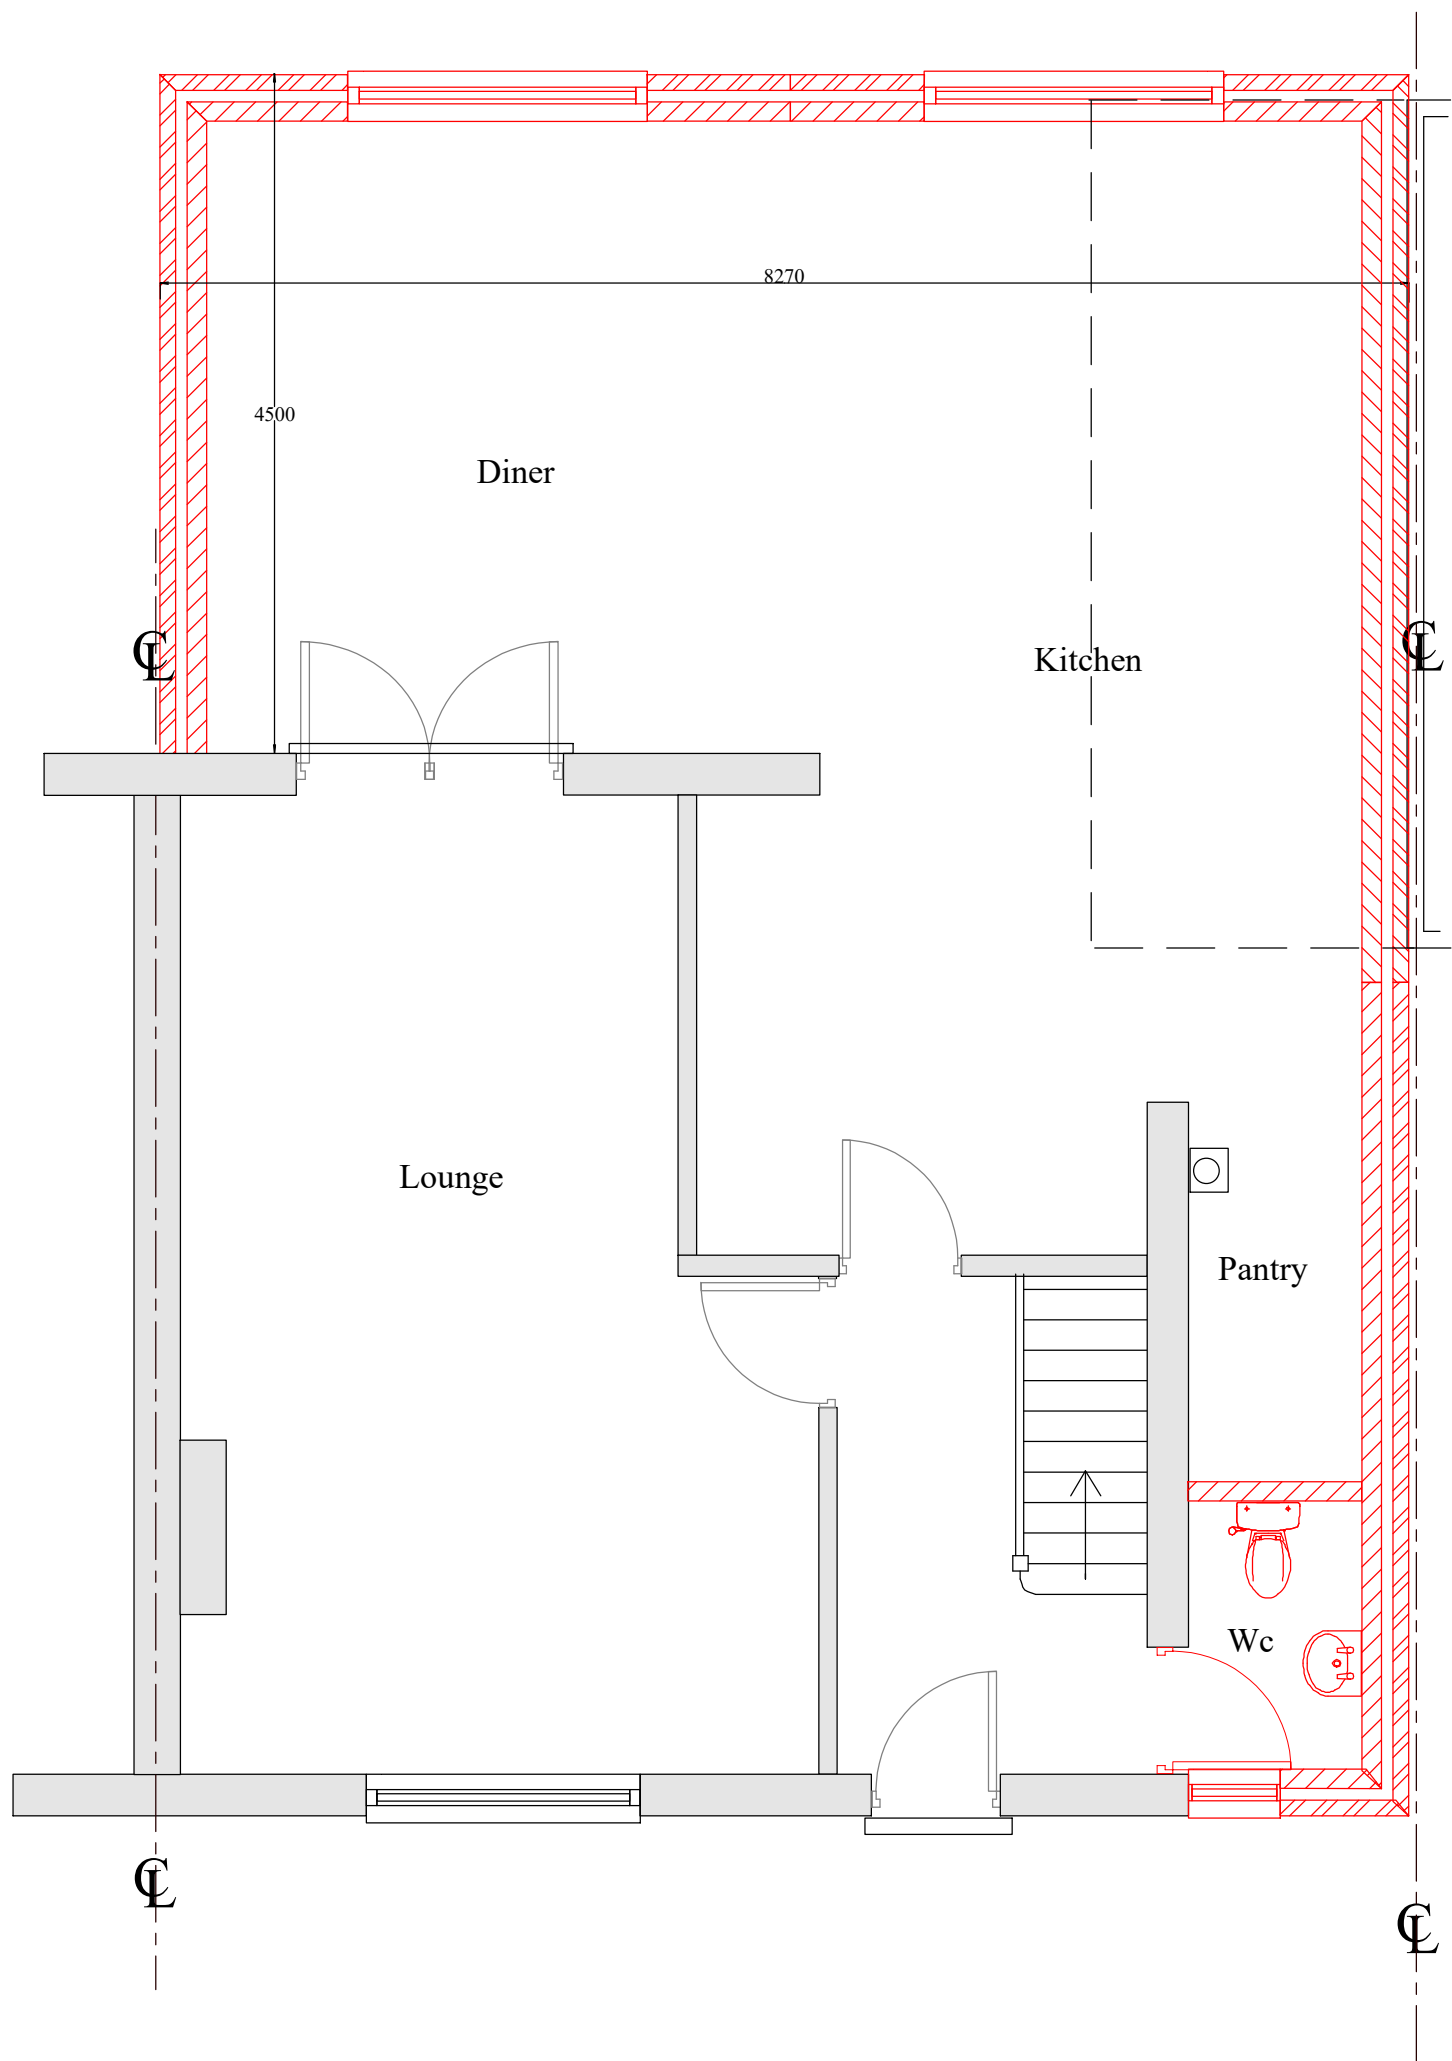

EXISTING GF PLAN

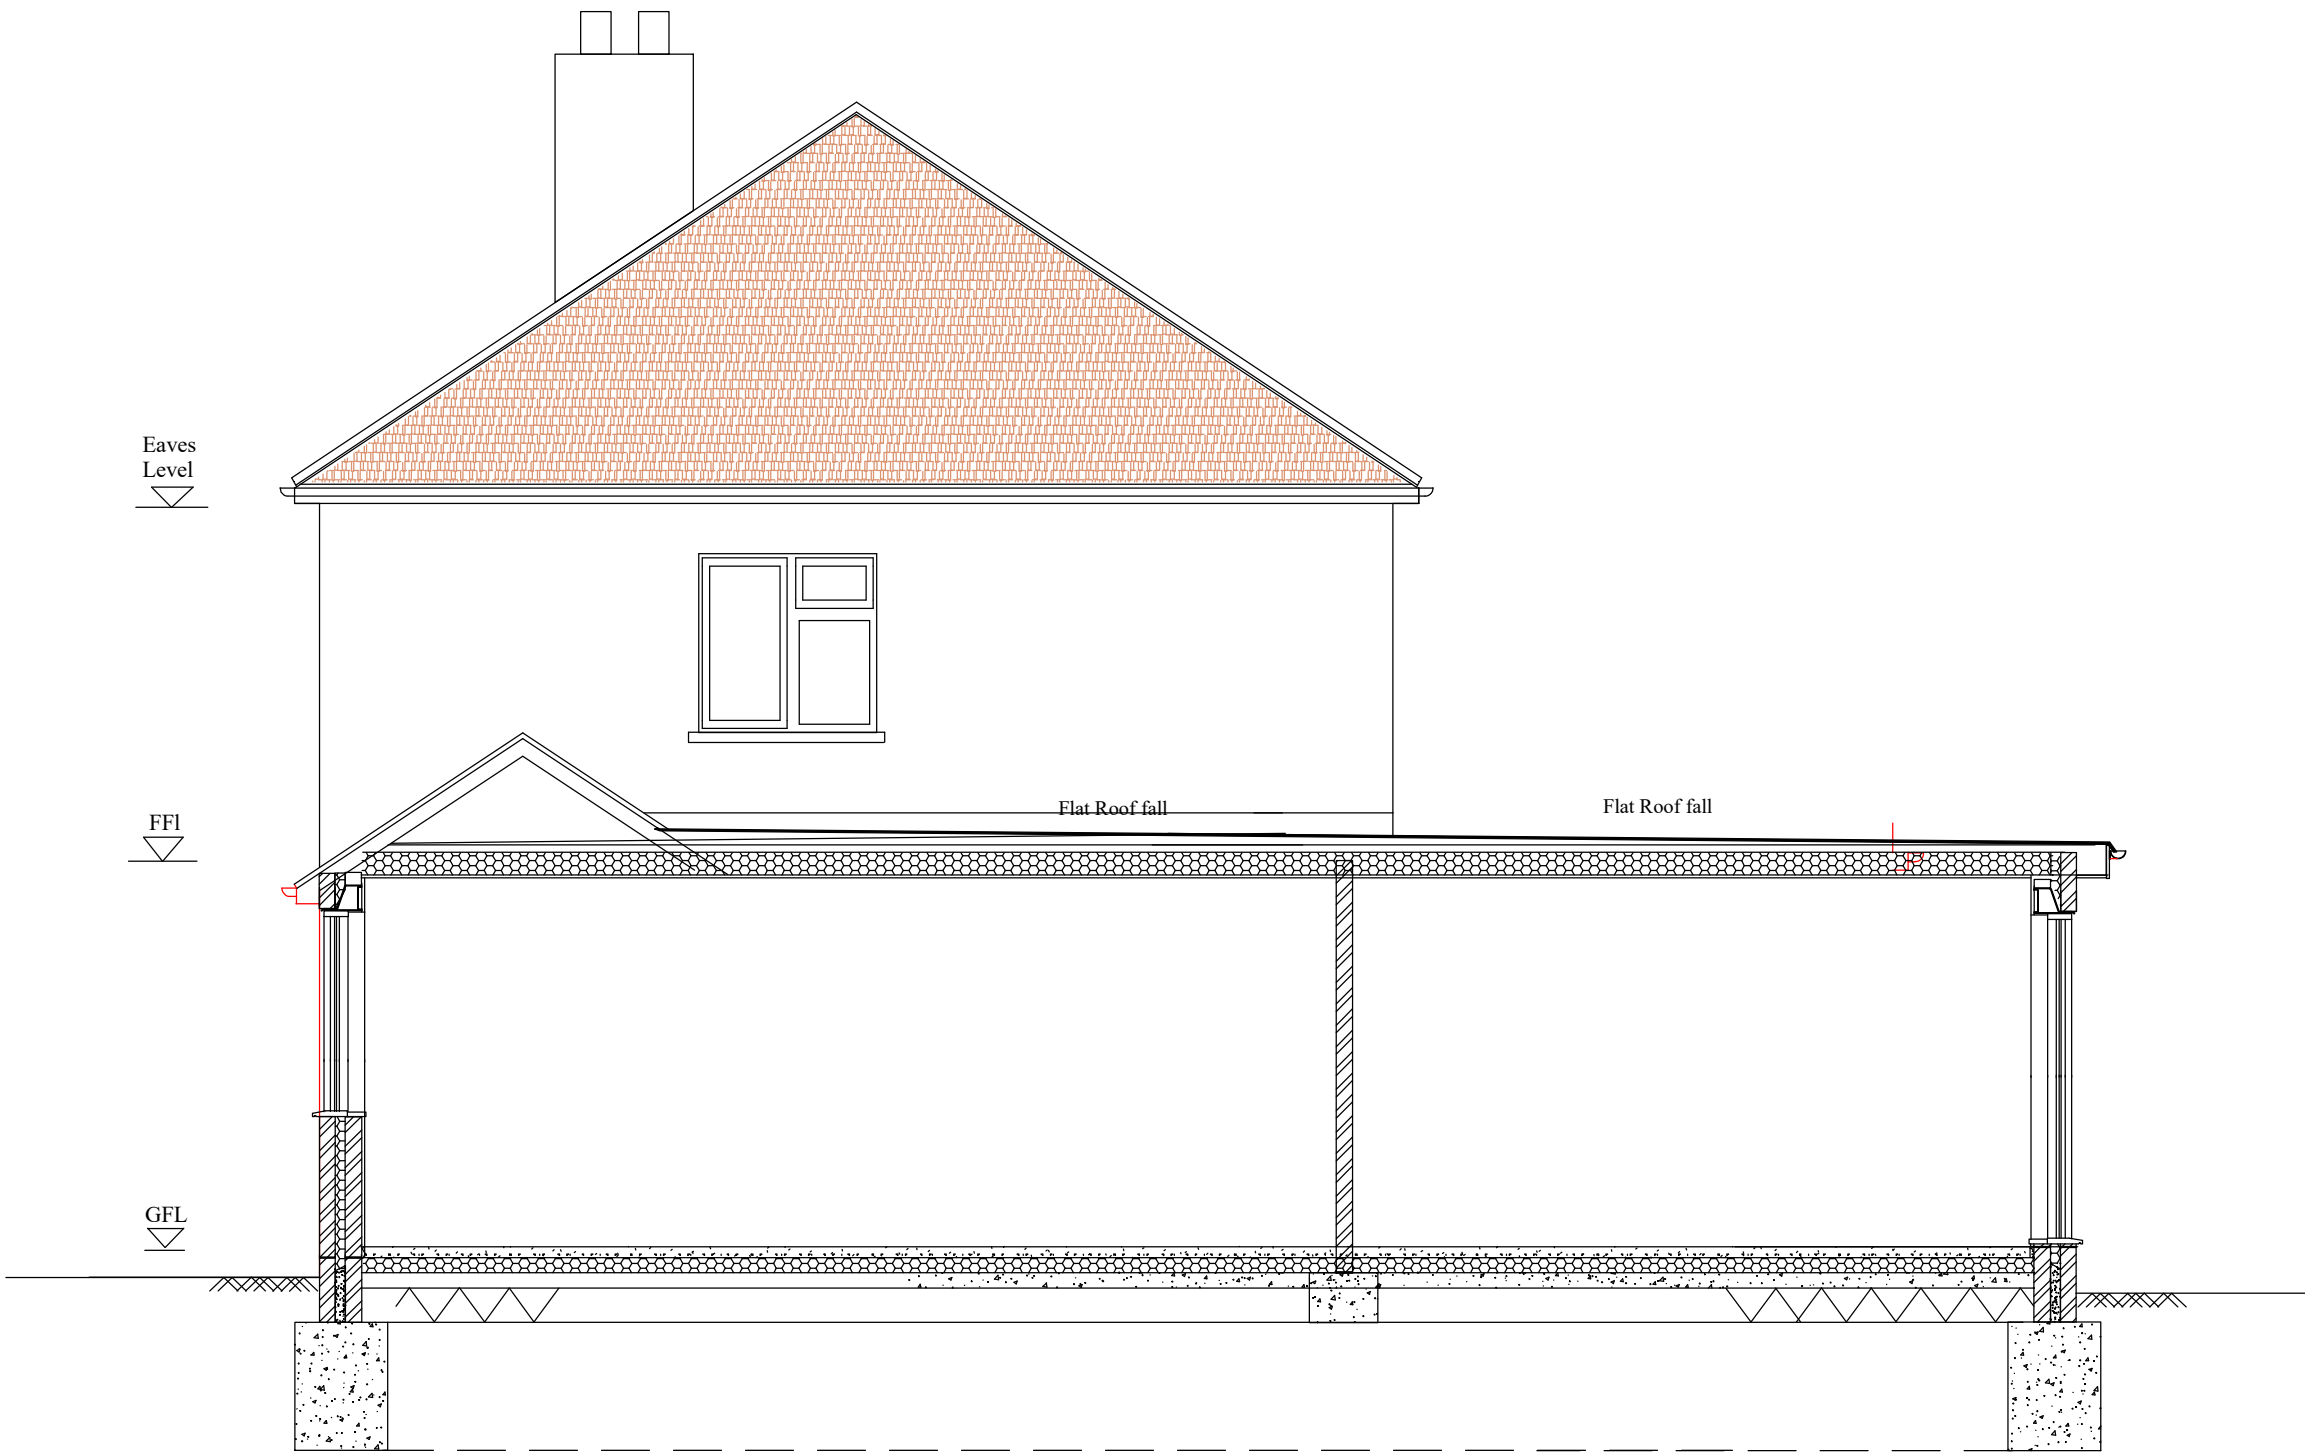

PROPOSED SECTION

Notes;
1 Refer Drawing No P4301 for Notes

	Draft Planning Drawing	
Revision	Description	Date

Project; 43 Skipton Drive
Hayes, UB3 1PN

Project Title;

Proposed Single Storey
Side and Rear Extension

Drawing No; P4302		Revision;
Date; May 2026	Drawn by; AS	
Scale; 1/50 @A2	Chkd by; MK	

Line Design Ltd

17A King Edward Road
Ruislip, Middlesex,
HA4 7AE

Tel: 07904 579357,
email: linedesign20@gmail.com