




EXISTING GROUND FLOOR PLAN

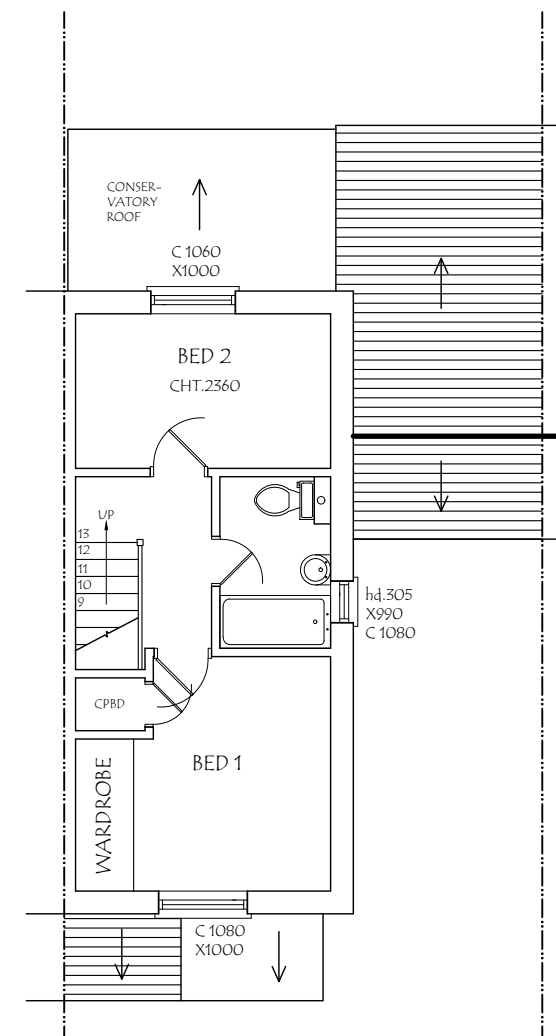


EXISTING FIRST FLOOR PLAN

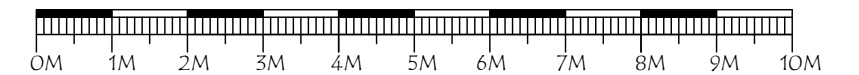


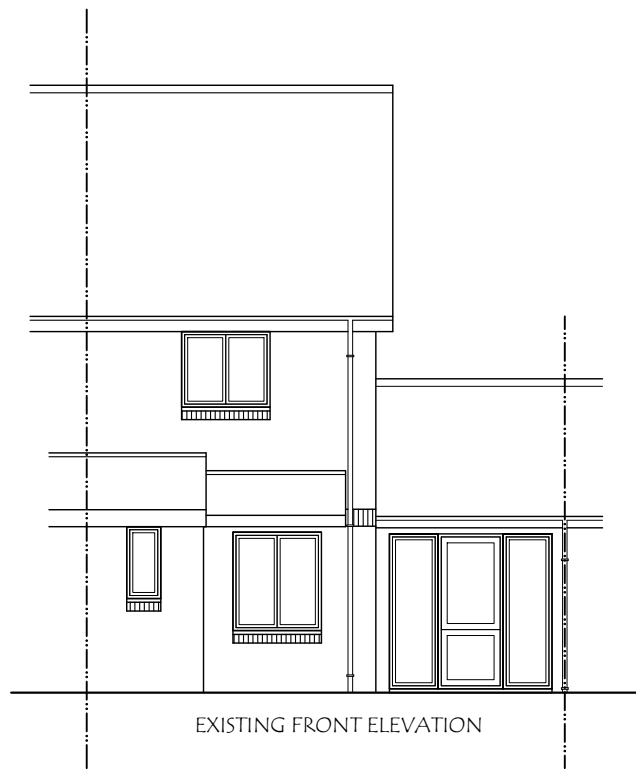


EXISTING FRONT ELEVATION

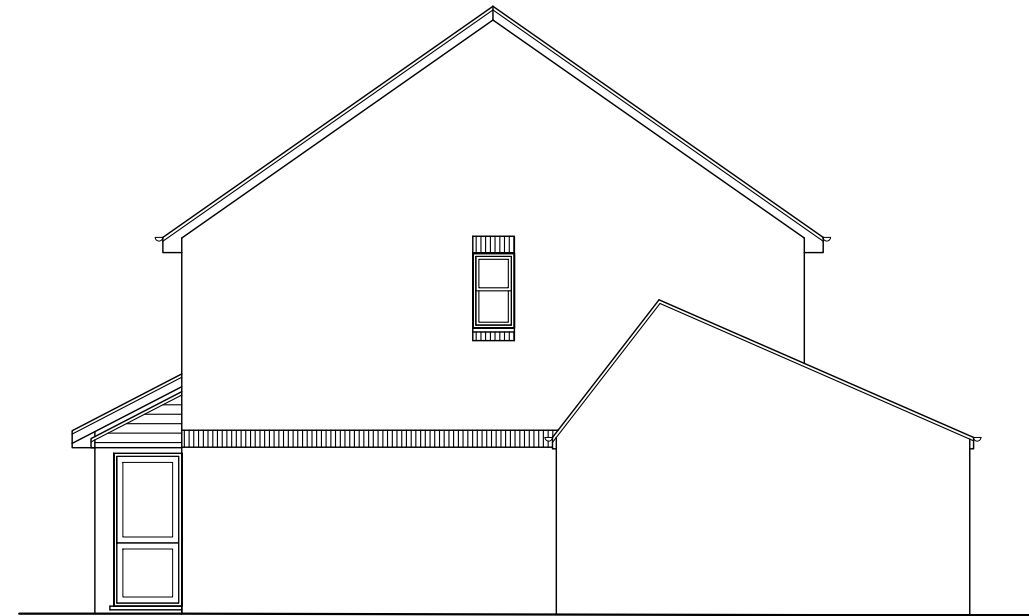

EXISTING SIDE ELEVATION

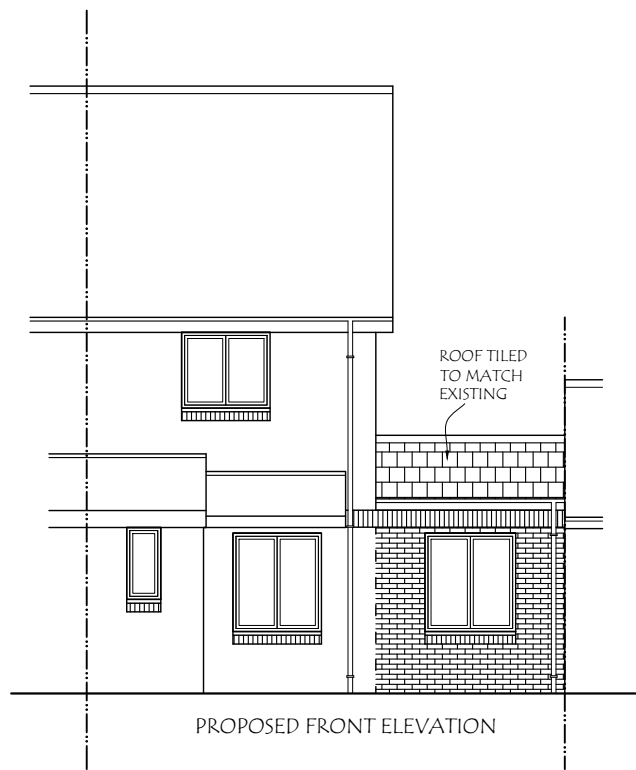

PROPOSED FRONT ELEVATION

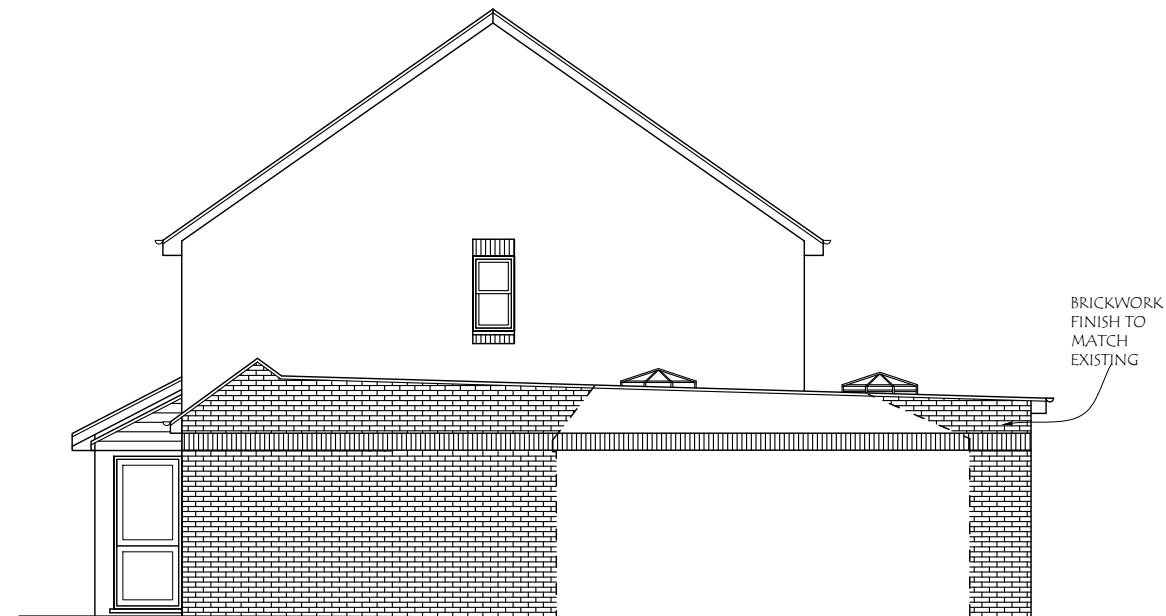

PROPOSED SIDE ELEVATION

Materials used in any exterior work to be of a similar appearance to those used in the construction of the exterior of the existing dwelling house.



93 Carlton Avenue West, Wembley, HAO 3RB.
 Email : planningdesigns@hotmail.com
 Tel : 07940961010

ADDRESS:
 128, ABBOTSWOOD WAY,
 HAYES UB3 3PQ.

DRAWING TITLE: EXISTING/PROPOSED ELEVATIONS


DATE: 19/05/2026


DRG. NO. - 02

REV:


SCALE - 1: 100

DRG. PAPER SIZE: A3

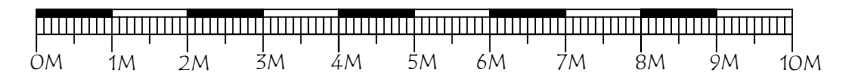


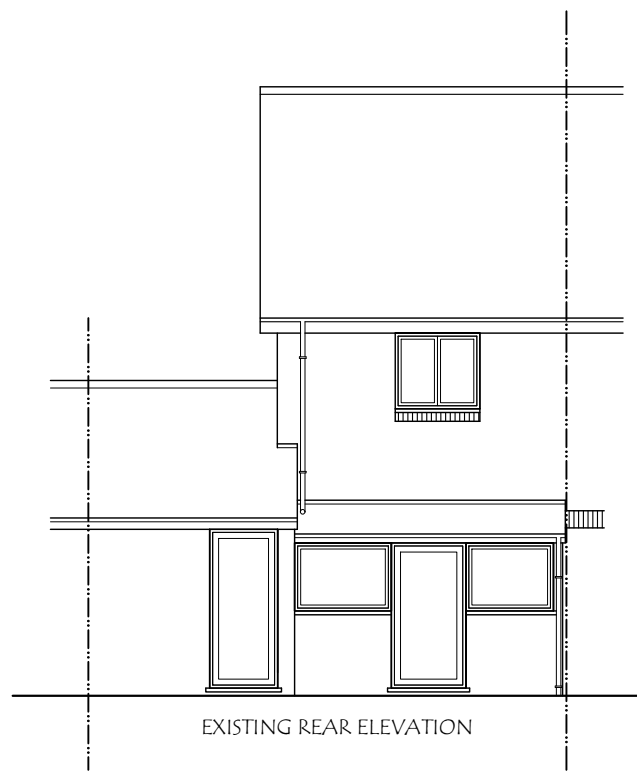


EXISTING REAR ELEVATION

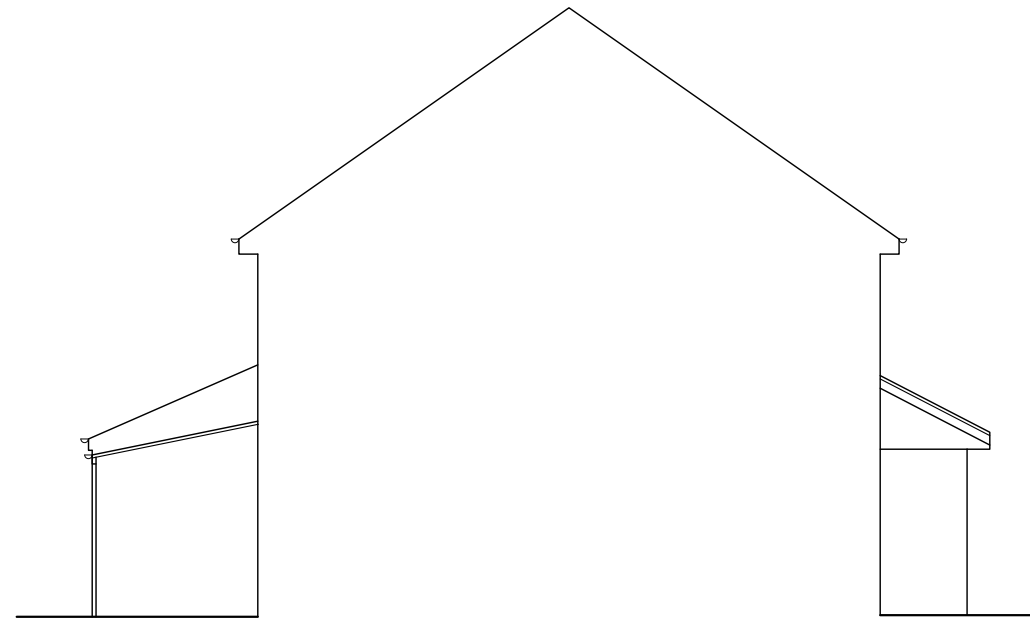

EXISTING SIDE ELEVATION

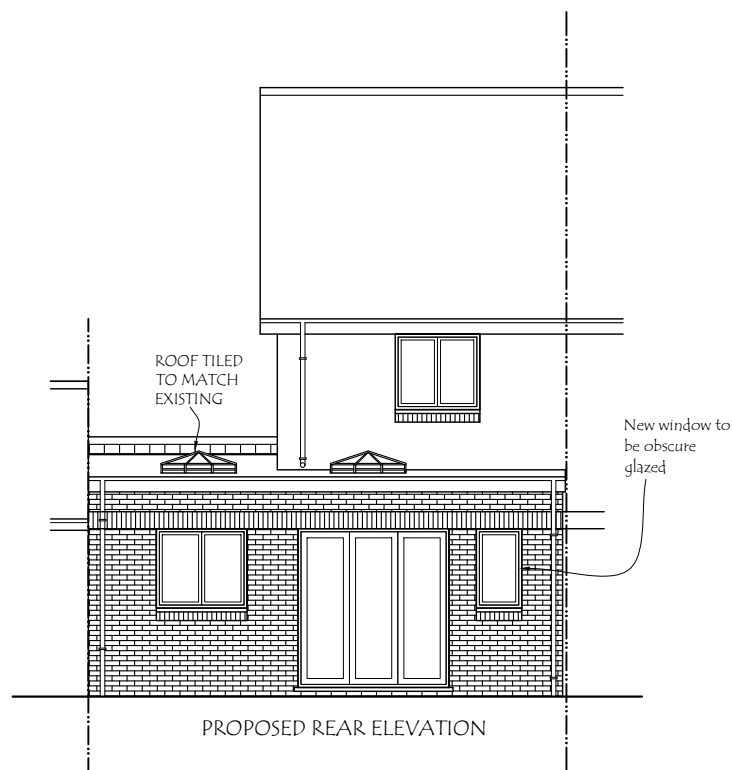

PROPOSED REAR ELEVATION

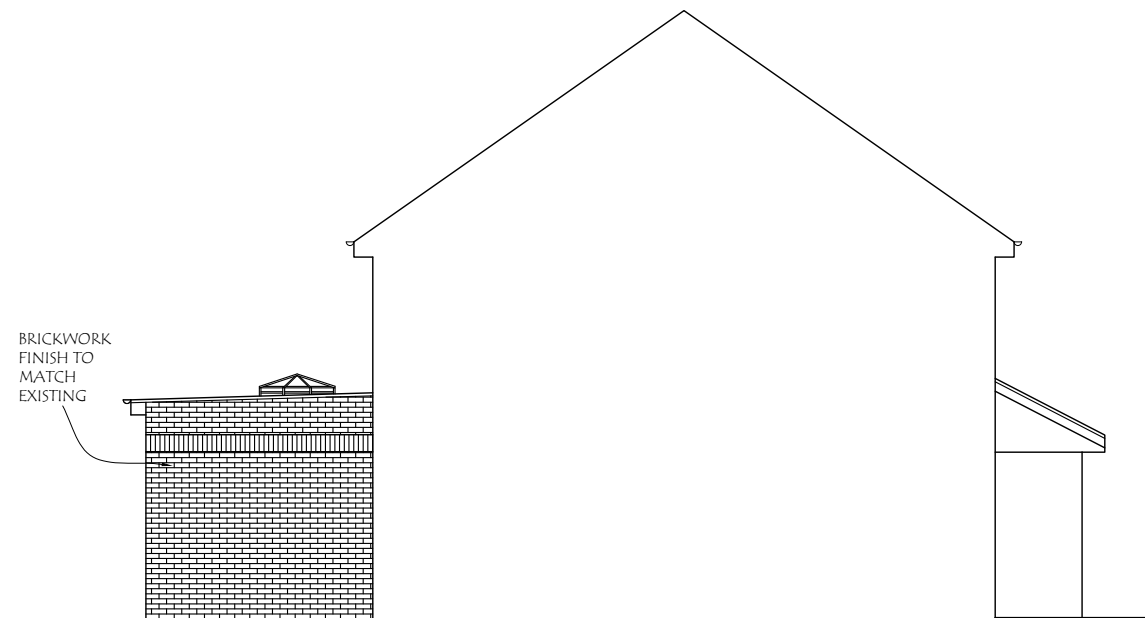

PROPOSED SIDE ELEVATION

Materials used in any exterior work to be of a similar appearance to those used in the construction of the exterior of the existing dwelling house.



93 Carlton Avenue West, Wembley, HAO 3RB.
 Email : planningdesigns@hotmail.com
 Tel : 07940961010

ADDRESS:
 128, ABBOTSWOOD WAY,
 HAYES UB3 3PQ.

DRAWING TITLE: EXISTING/PROPOSED ELEVATIONS


DRG. NO. - 03



REV:


SCALE - 1: 100

DATE: 19/05/2026

DRG. PAPER SIZE: A3

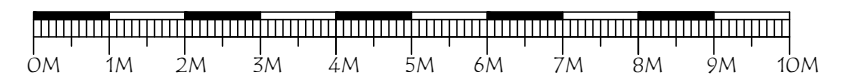

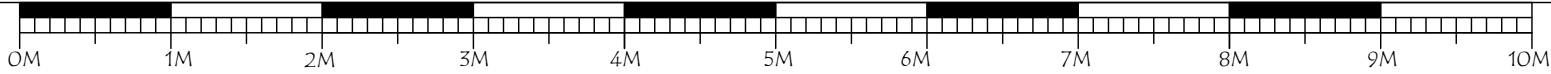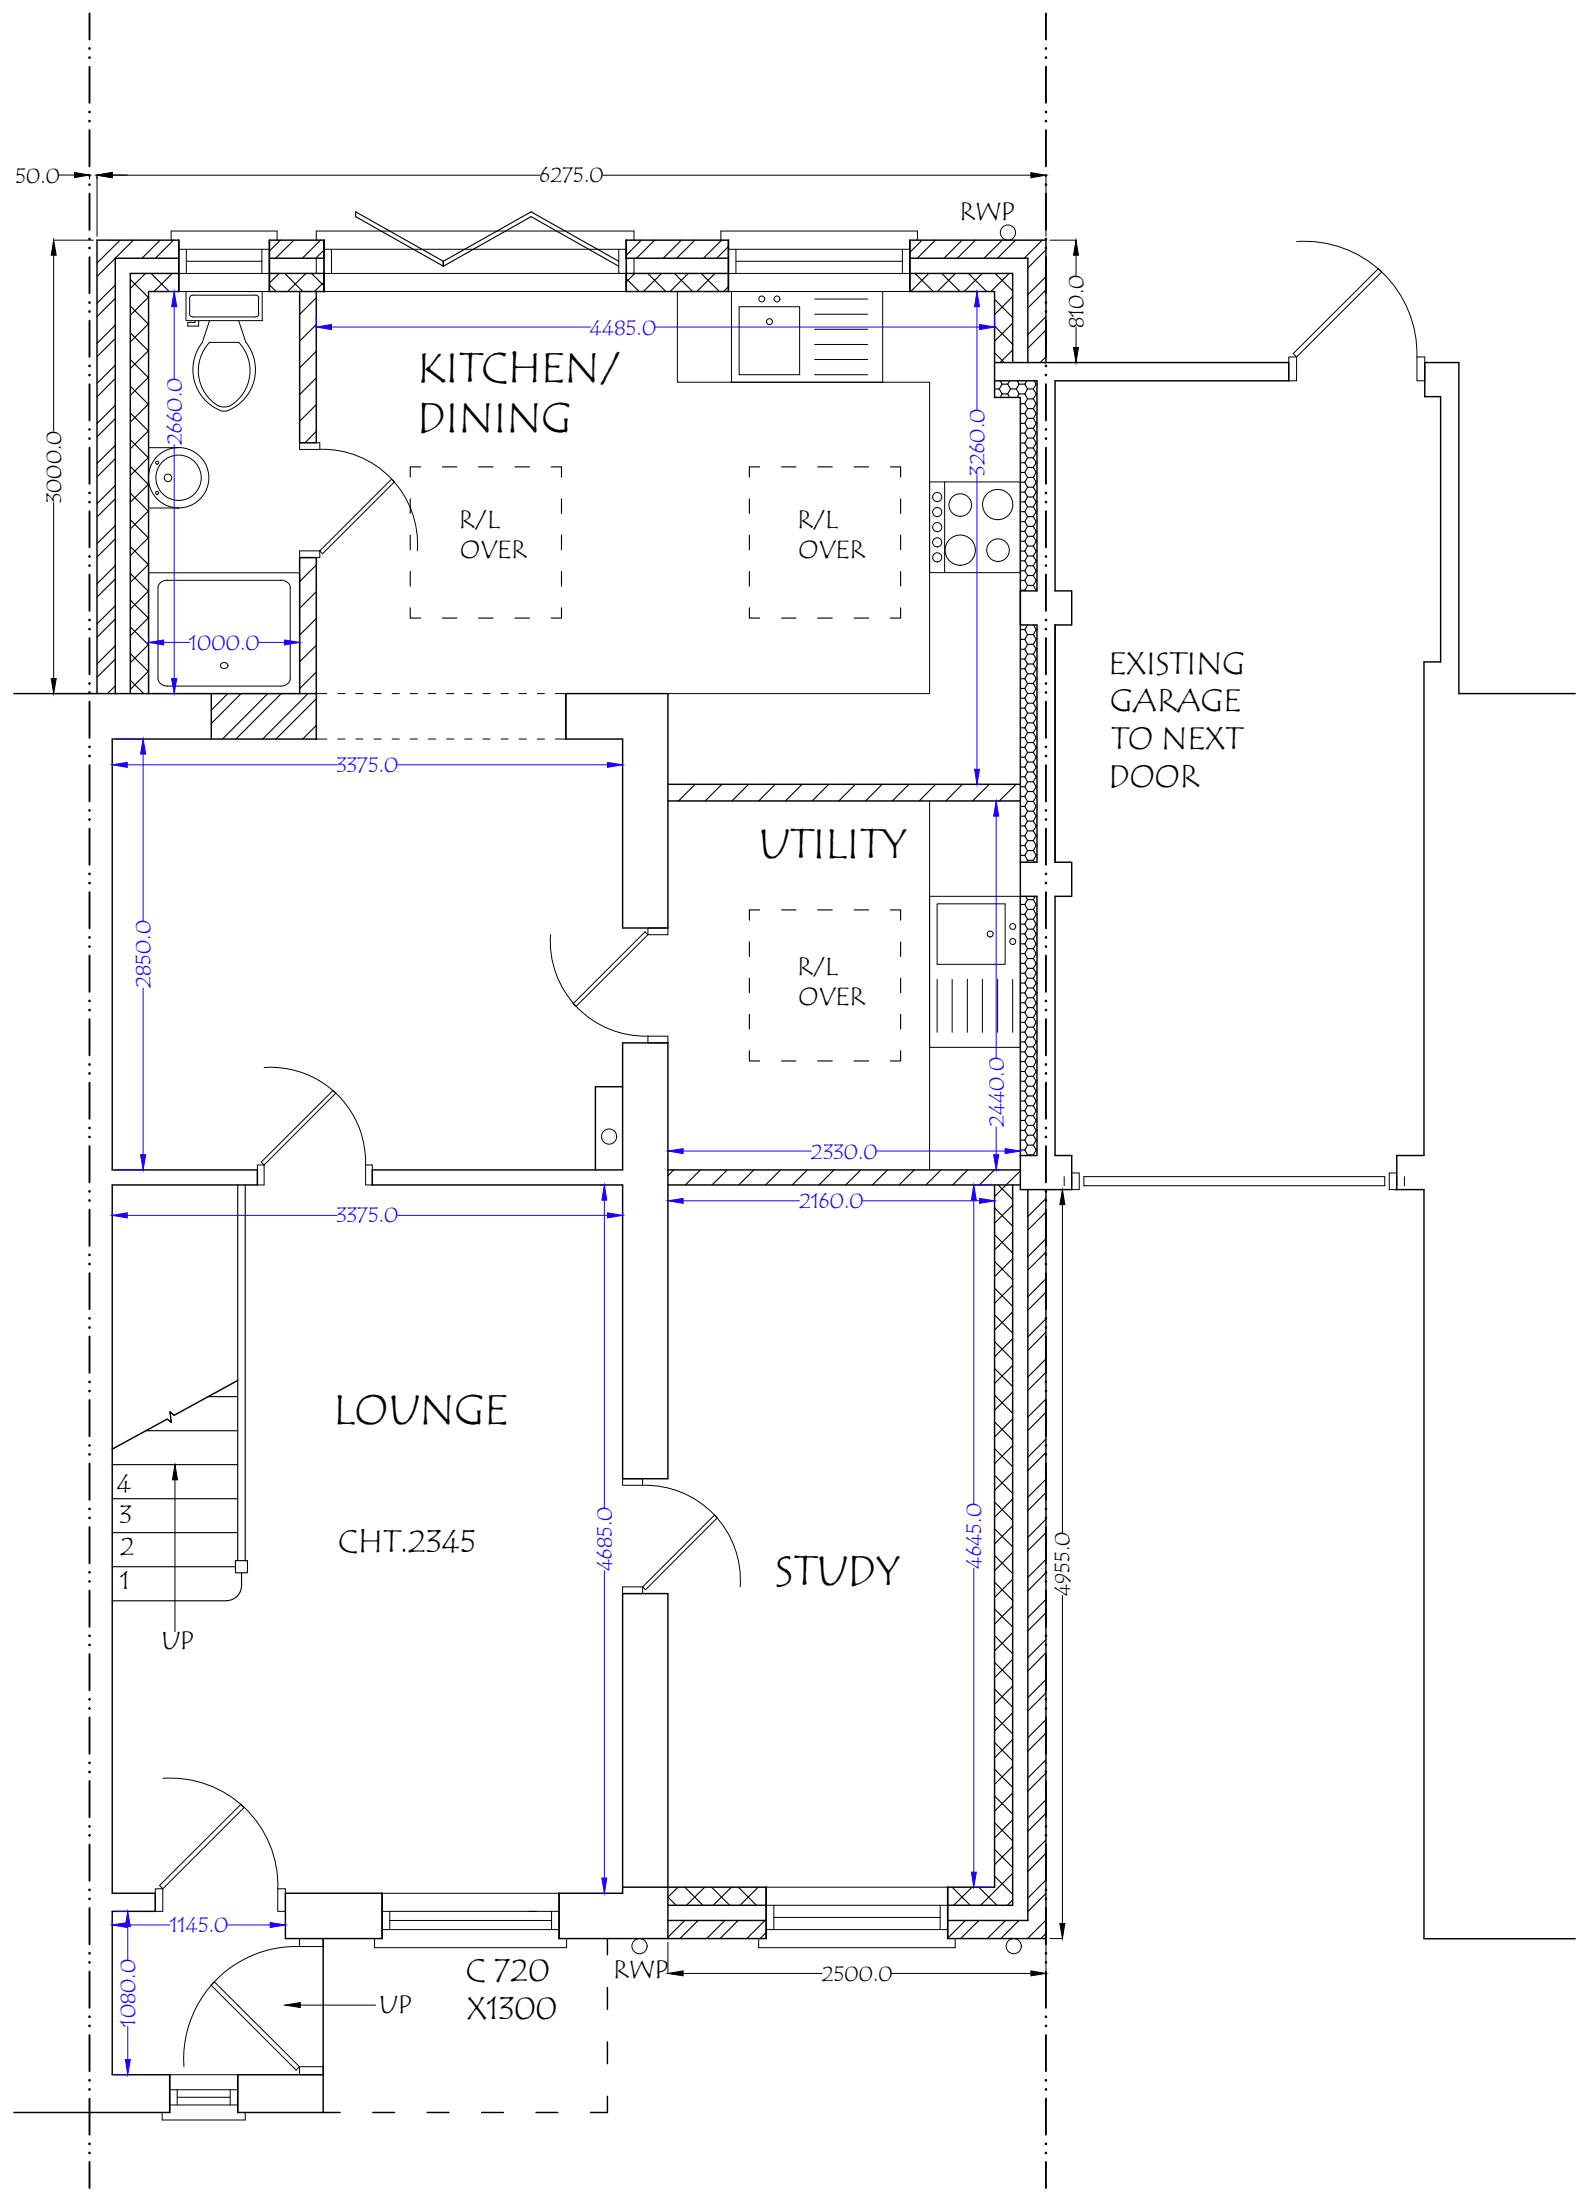

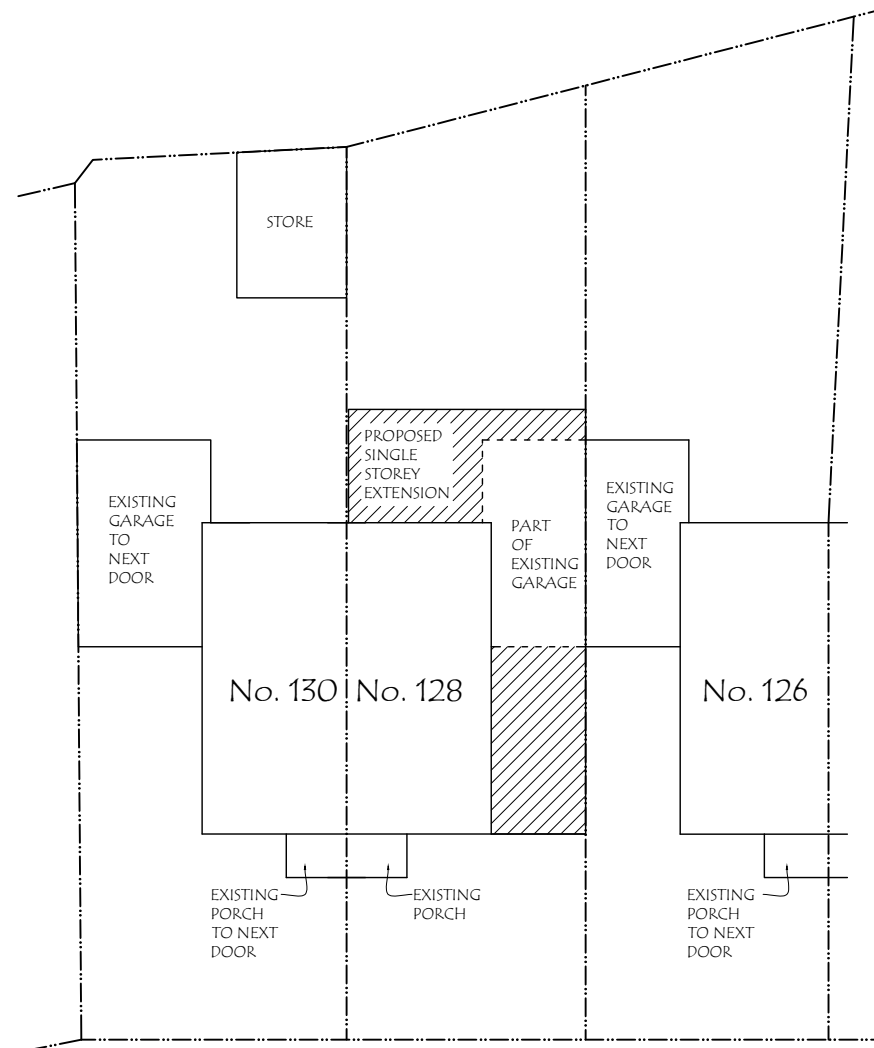

93 Carlton Avenue West, Wembley, HAO 3RB.
 Email : planningdesigns@hotmail.com
 Tel : 07940961010

ADDRESS:
 128, ABBOTSWOOD WAY,
 HAYES UB3 3PQ.

DRAWING TITLE: PROPOSED BLOCK PLAN

DRG. NO. - 05

REV:

SCALE - 1: 200

DATE: 19/05/2026

DRG. PAPER SIZE: A3

