
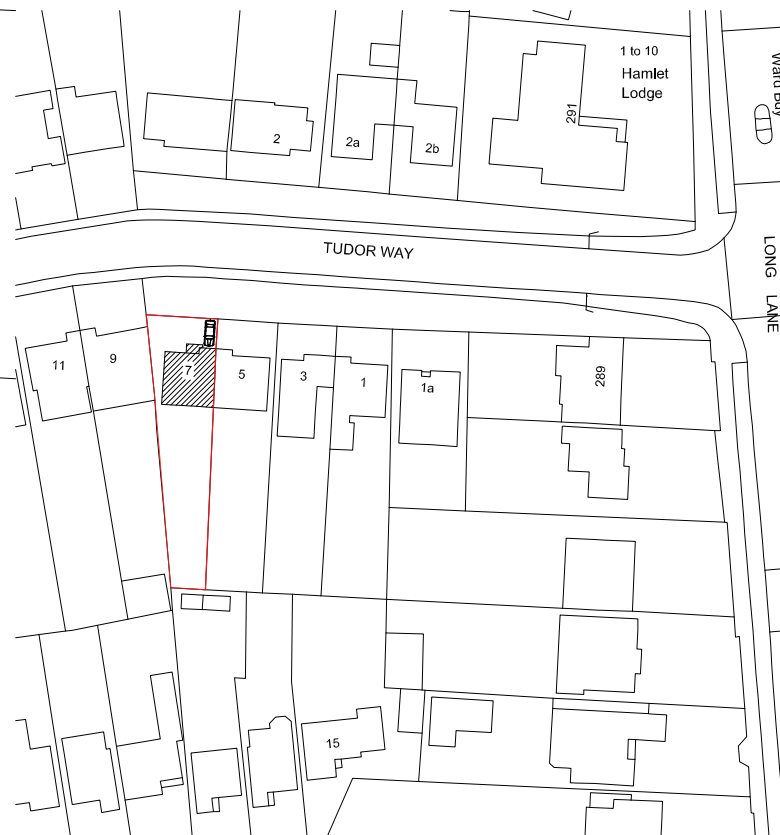
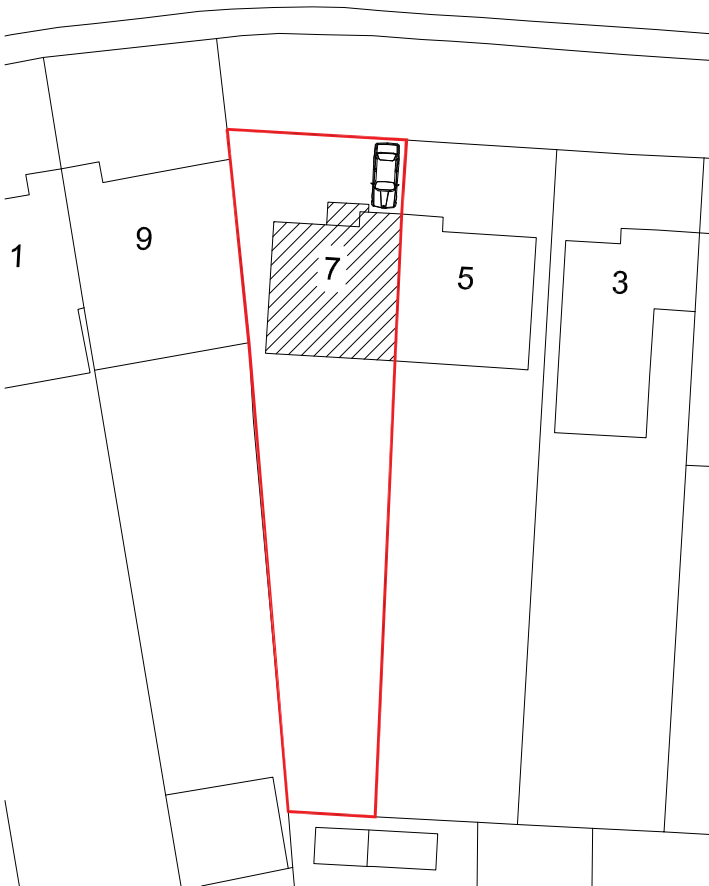



TU

N

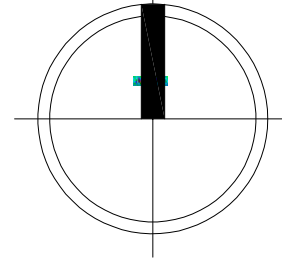

Revisions

Rev No	Details	Date

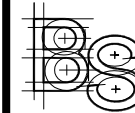

B S SEERA
CHARTERED
BUILDING
SURVEYOR



T 020 8897 2942
F 07050 657 419
E bseera@btinternet.com

Job Title

CONVERSION OF GARAGE TO
GRANNY ANNEXE AND
ENLARGEMENT OF PORCH AT
7 TUDOR WAY
HILLINGDON
UB10 9AA

Drawing Title

LOCATION PLAN

BLOCK PLAN

Scale 1:1250 & 1:500 @A3

Date MAY 2026

Drawn By BSS

Drawing No.

BSS/300/26 -01