





PROPOSED BLOCK PLAN

SCALE 1:500

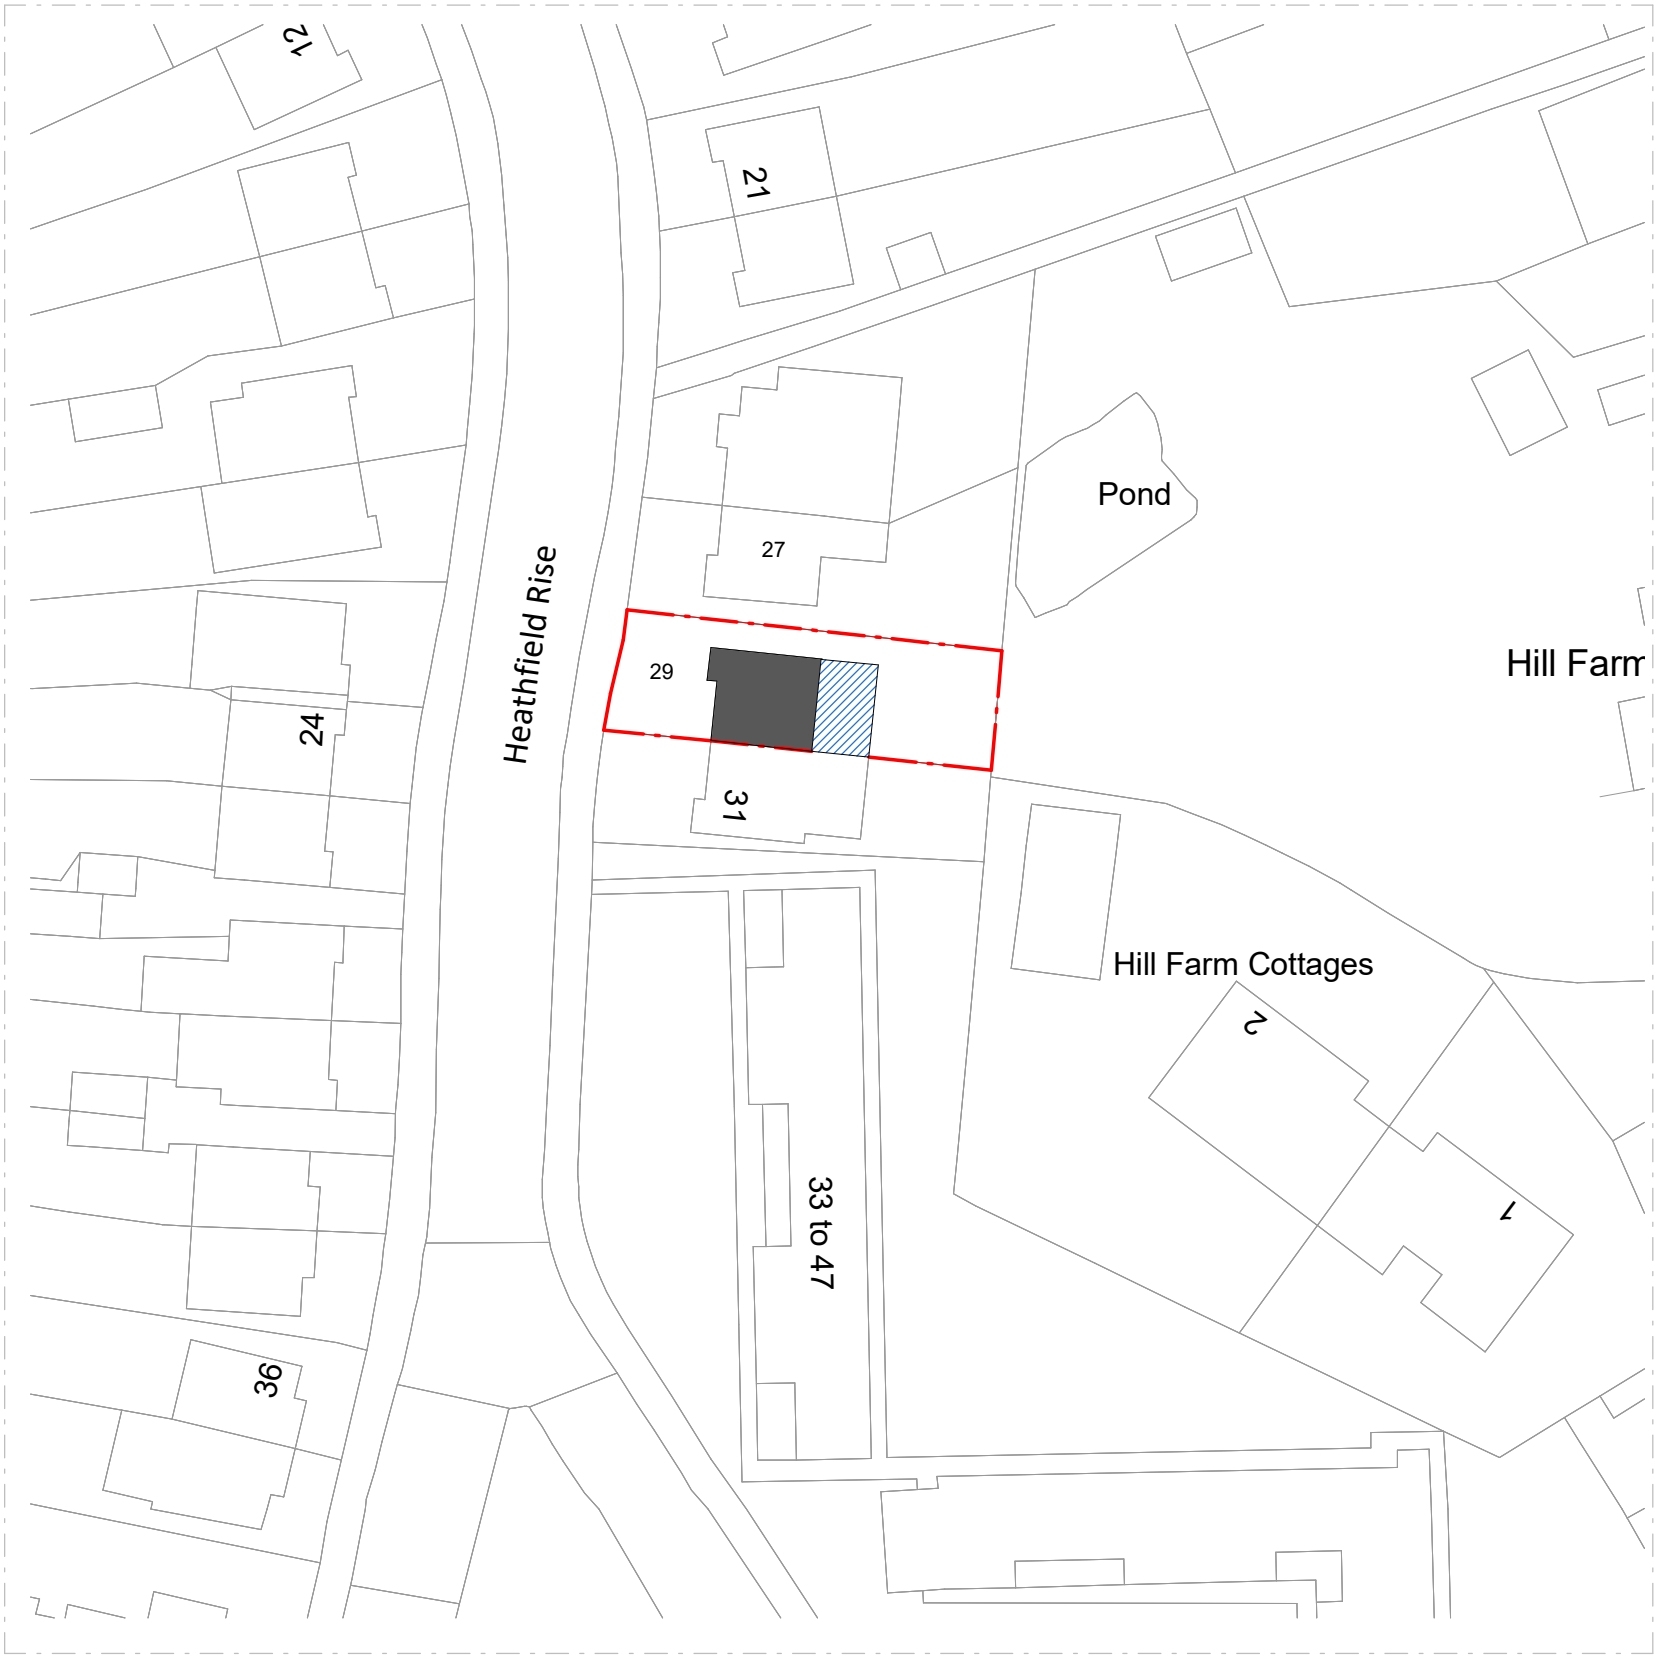

PROPOSED LOCATION PLAN

SCALE 1:1250

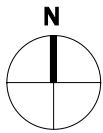


LEGEND:

- EXISTING
- PROPOSED
- BOUNDARY

Scale 1:500
@A3

Scale 1:1250
@A3

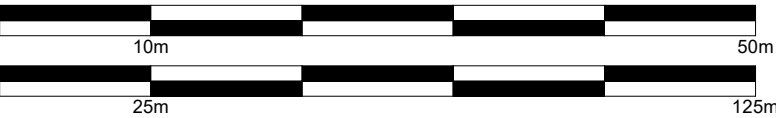

CLIENT	Shaye Nawaz			NOTES	SCALE	DATE
PROJECT	29 Heathfield Rise, HA4 7NF			VERSION	As indicated	17-05-2026
TITLE	Site & Block Plan			DESCRIPTION	DRAWN	VERSION
					DS/GU	
					SHEET REF. NO	
					29HR -PL -00	