
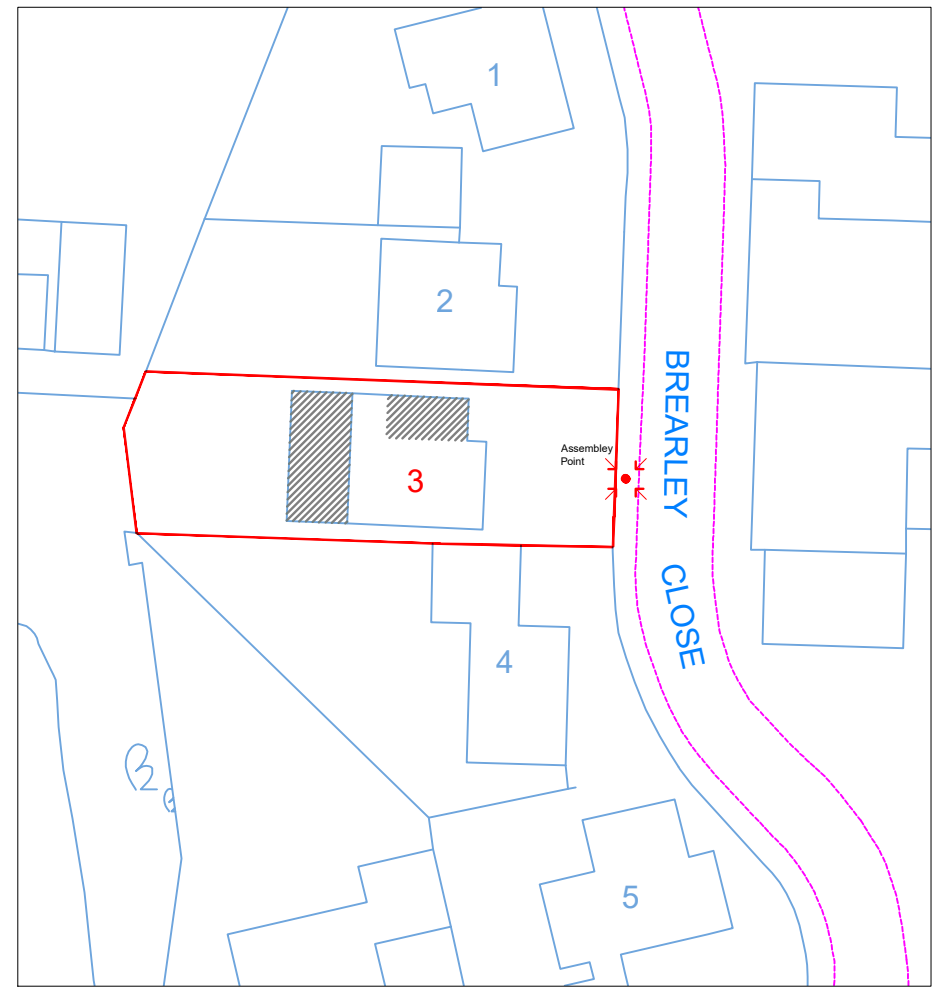
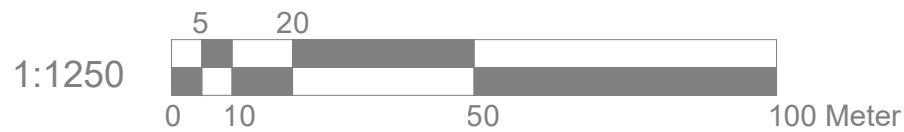


**Location Plan**

Scale: 1:1250

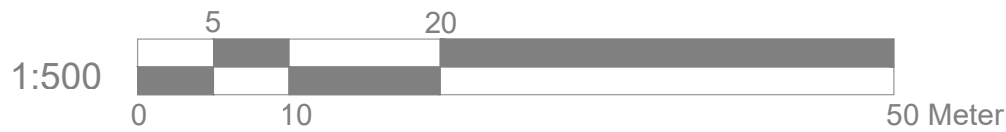

**Block Plan**


Scale: 1:500



Site Address  
 3 Brearley Close  
 Uxbridge  
 UB8 1JJ

Scale: 1:500/1250@A4  
 Date: MAY 26  
 PN-01-4.0m-Location

Revision Date:  
 \_\_\_\_\_  
 \_\_\_\_\_  
 \_\_\_\_\_  
 e.mail - nisarg@hotmail.com  
 (M) +44 (0) 7951491310

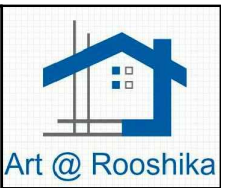

Drawn By: RP