

MATERIALS PALETTE

10 St. Stephens Road, Yiewsley UB7 7RL




○ Front Elevation
1:100

○ Side Elevation 1
1:100



○ Side Elevation 2
1:100

○ Rear Elevation
1:100

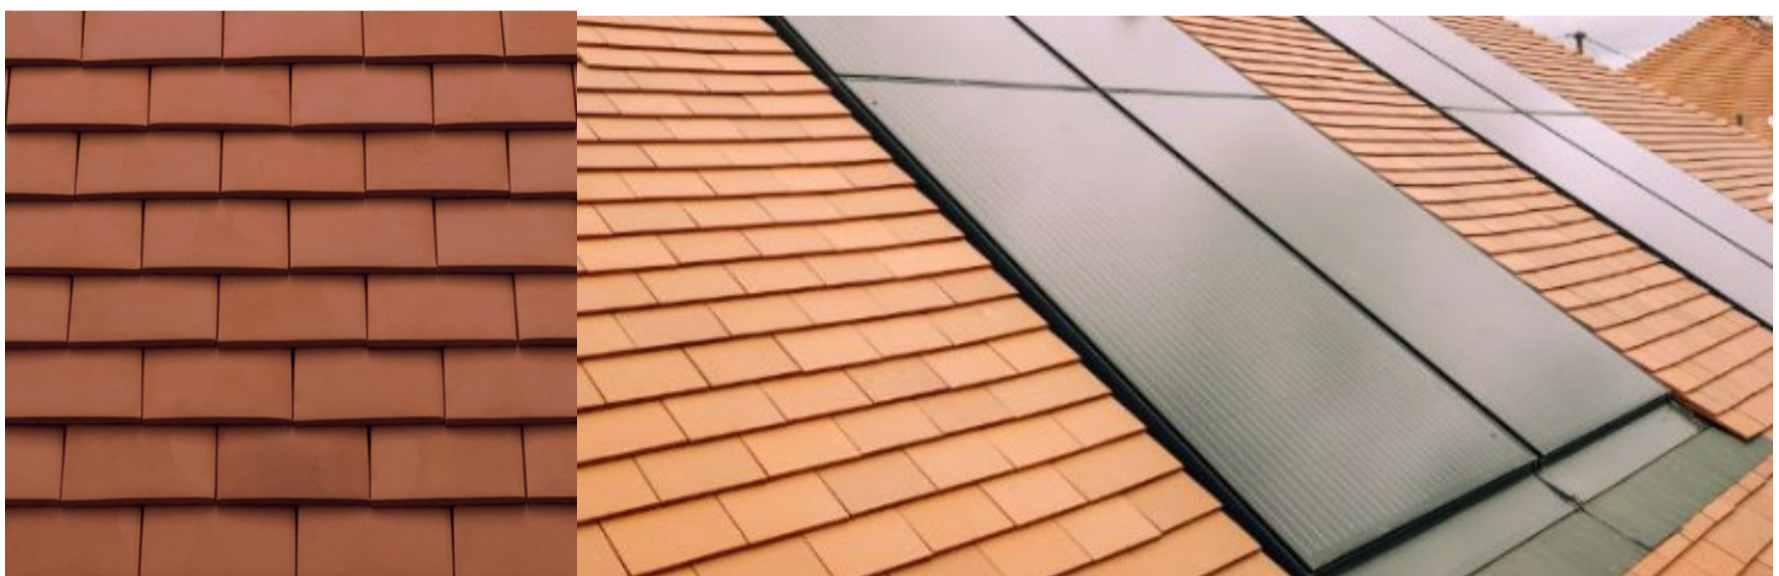

Plain Clay Tile roofing finish with solar panels and Velux rooflights



Face brickwork with traditional stretcher bond at low level with white render finish at 1st floor level.


Black UPVC framed windows



Cycle Storage



Bin Storage

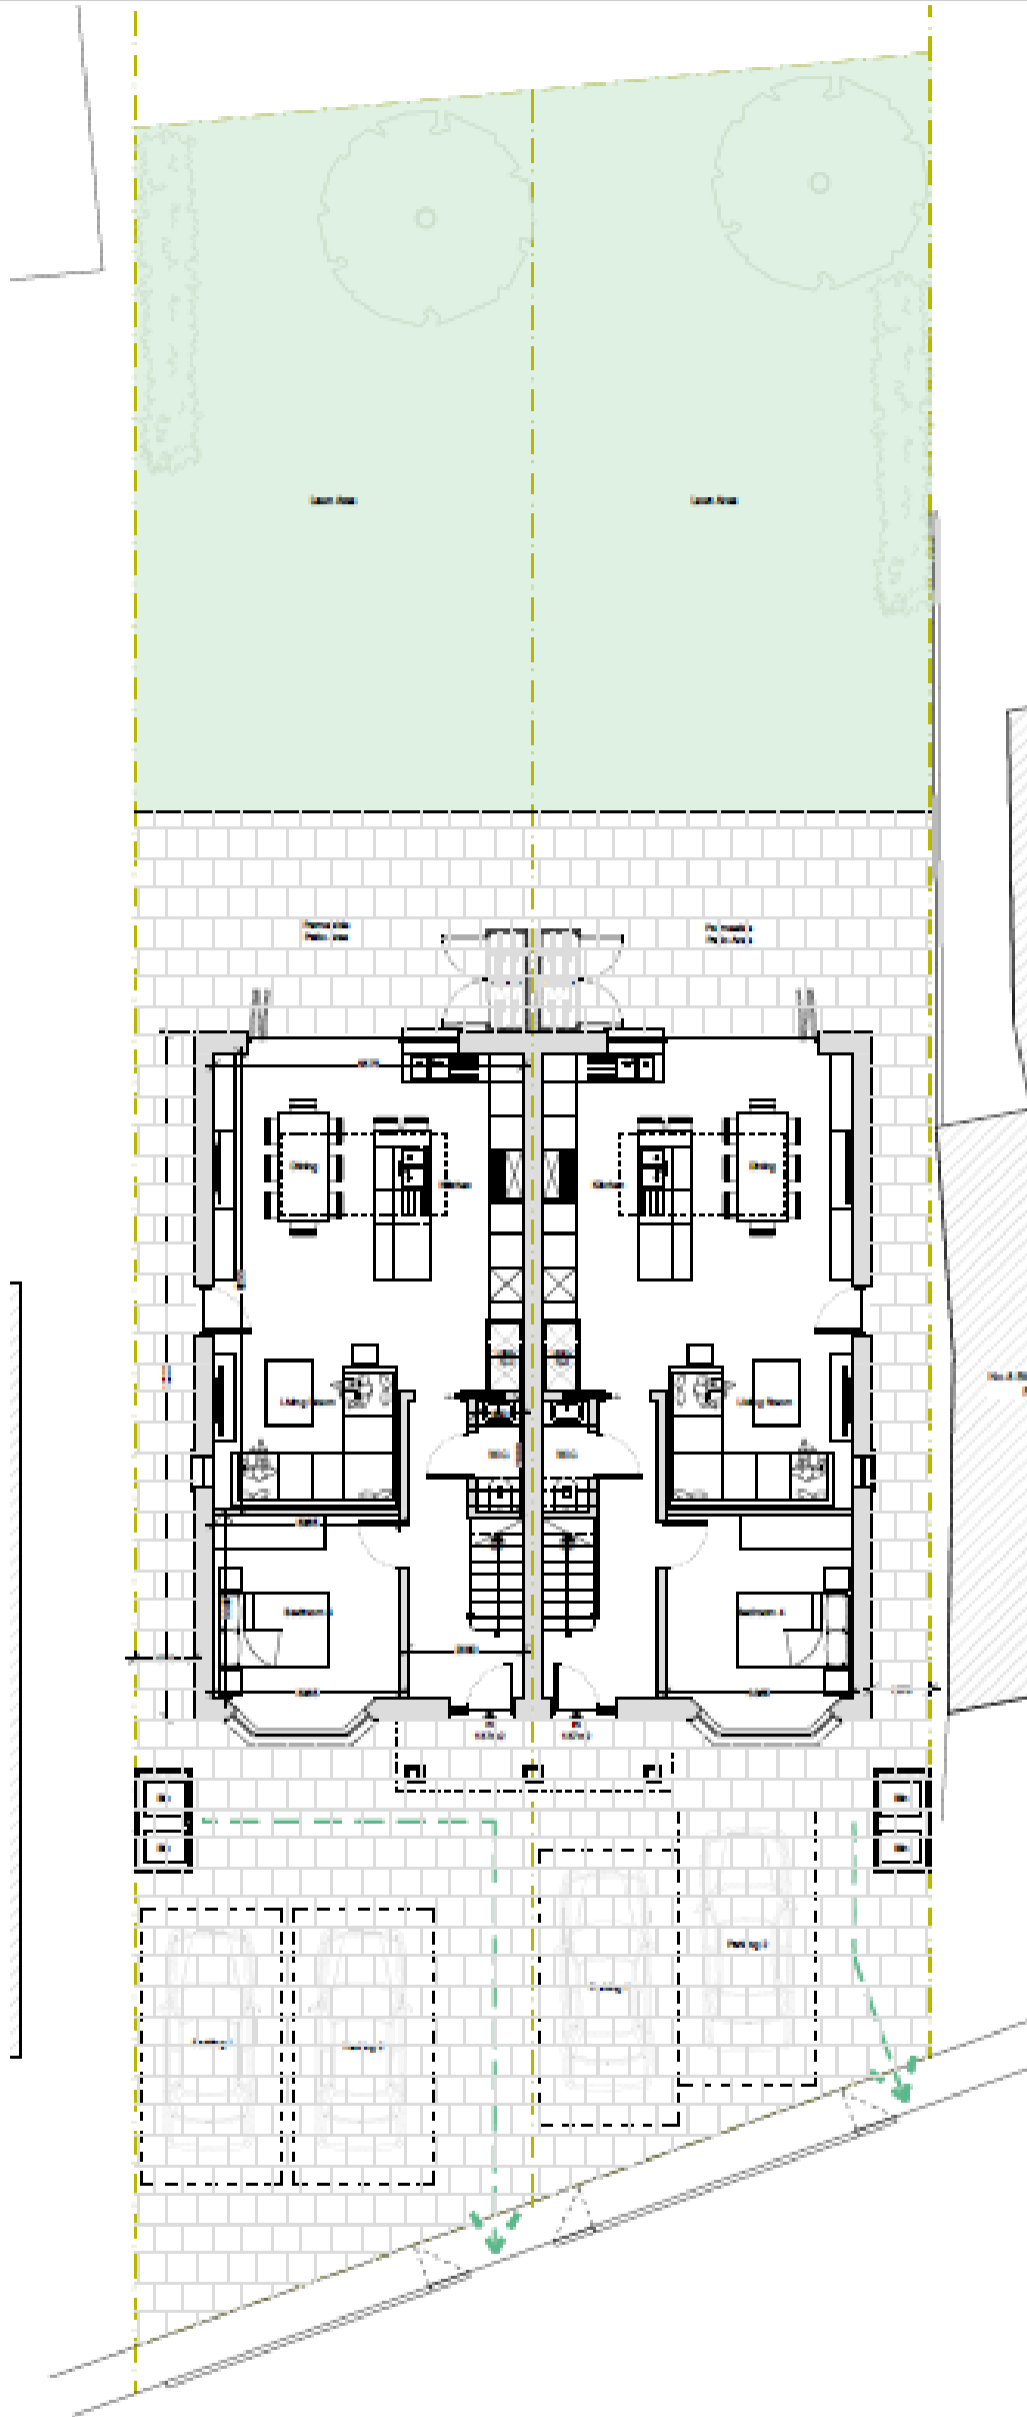

END OF DOCUMENT