


**BLUE ARCHITECTURE LIMITED**  
 Consulting Architects, Engineers and Interiors.  
 102 Dorchester Way, Hayes, Middlesex,  
 UB4 0HY, London.


Contact:  
 Email: rabinkhadka@hotmail.co.uk,  
 Cell: 044 + 078 3293 8374  
 Web site: www.bluearchdesign.co.uk

Notes:  
 © 2026 Blue Architecture Limited.  
 All rights reserved.  
 All drawings are for the purpose of gaining  
 Planning Permission approval only.  
 All written dimensions to be taken in  
 preferences to scaled dimensions.

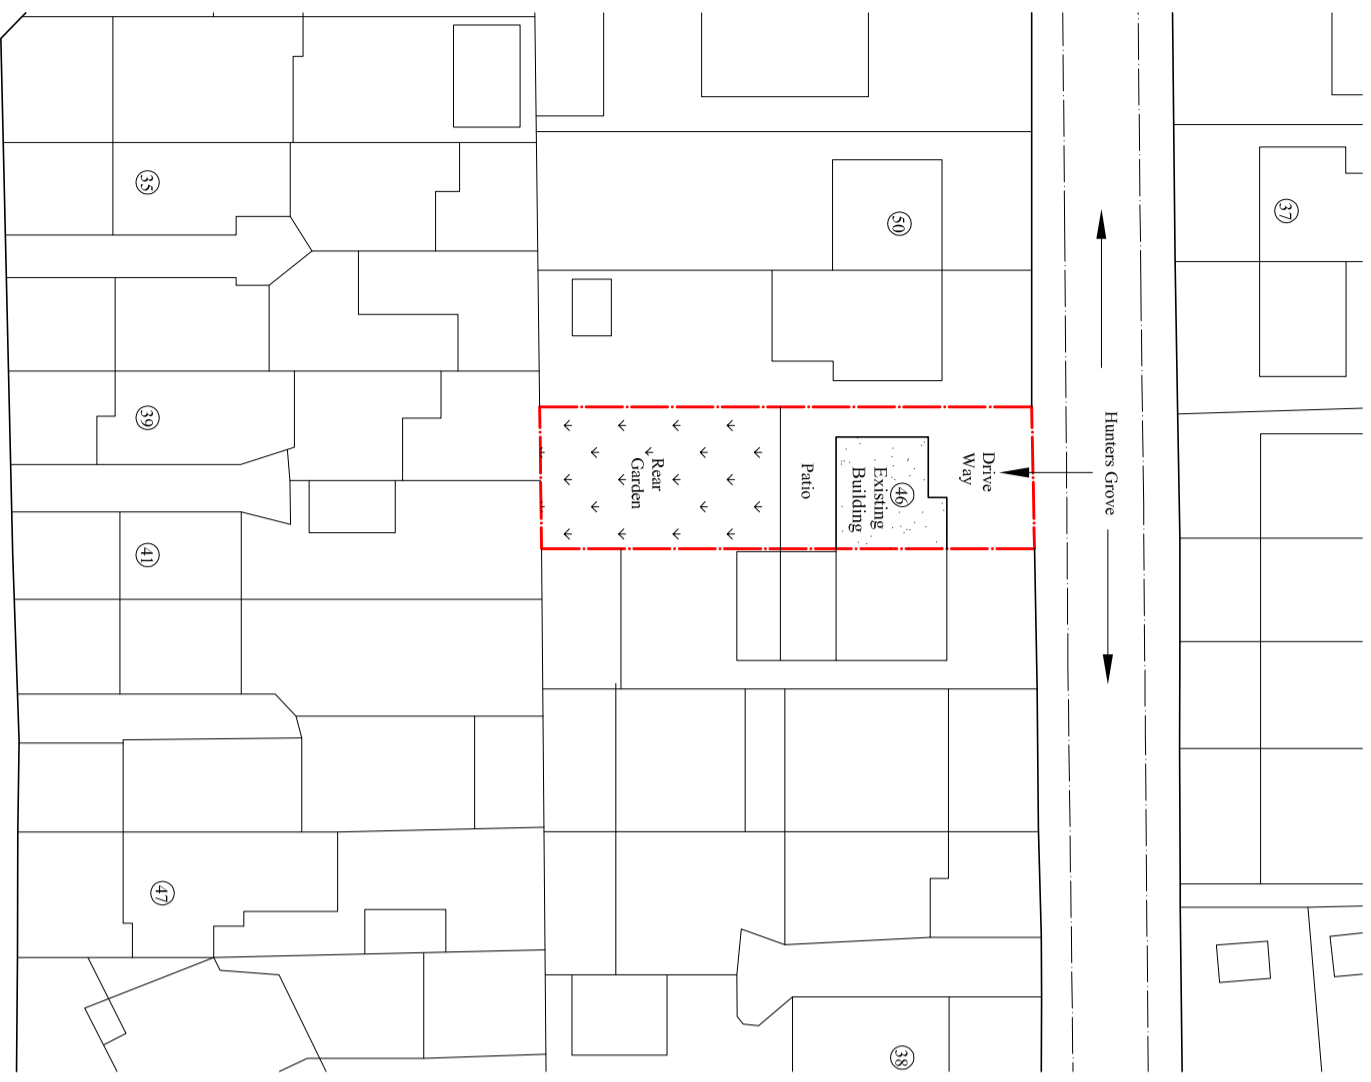

**Existing Block Plan**  
 Scale:1:500

○ = Trees

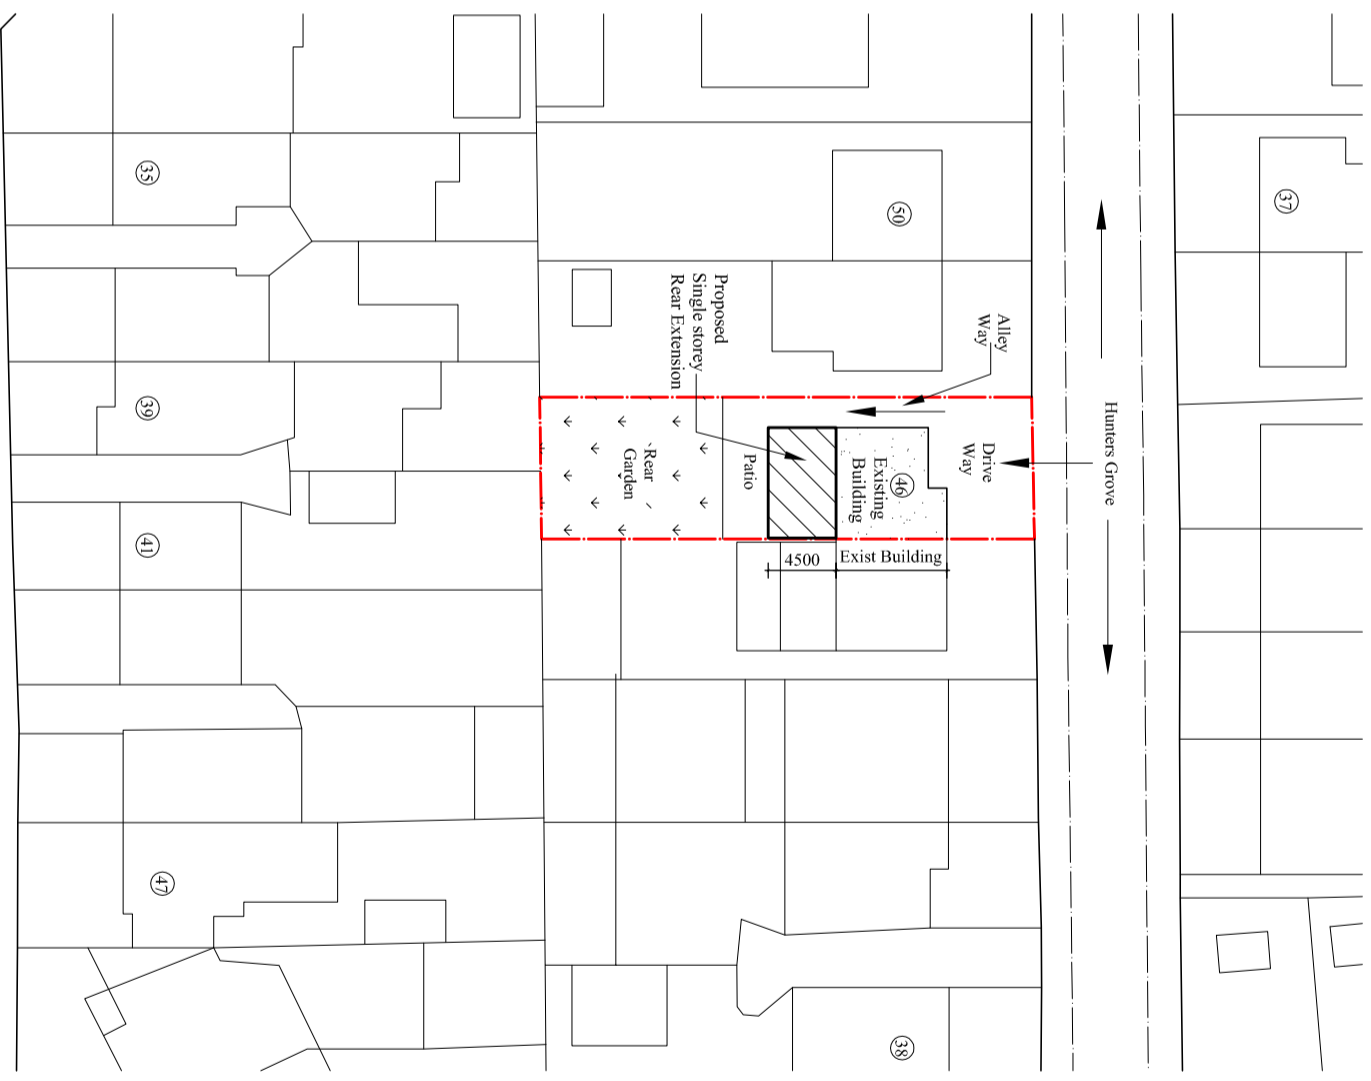

**Proposed Block Plan**  
 Scale:1:500

○ = Trees

Rev.	Description	By	Ckd	Date

Client:  
**Mr. Siman Limbu.**

Project:  
 Proposed single storey rear extension and  
 create shower room at Ground floor.

Location:  
 46 Hunter Grove, Hayes,  
 Middlesex, UB3 3JE.

Status:  
**PLANNING**

Title:  
 Existing and Proposed Block plans

Drawn by: L.p  
 Checked by: R.k

Project no: BAL-1933  
 Sheet Size: A3

Date: 03/06/2026  
 Scale: 1:500