
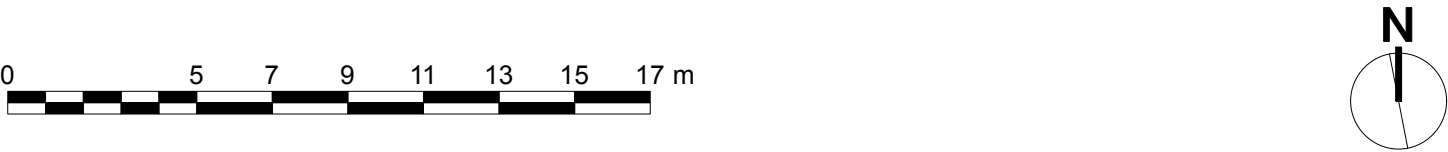


1:1250 @A3 Location Plan

— Nationwide Branch

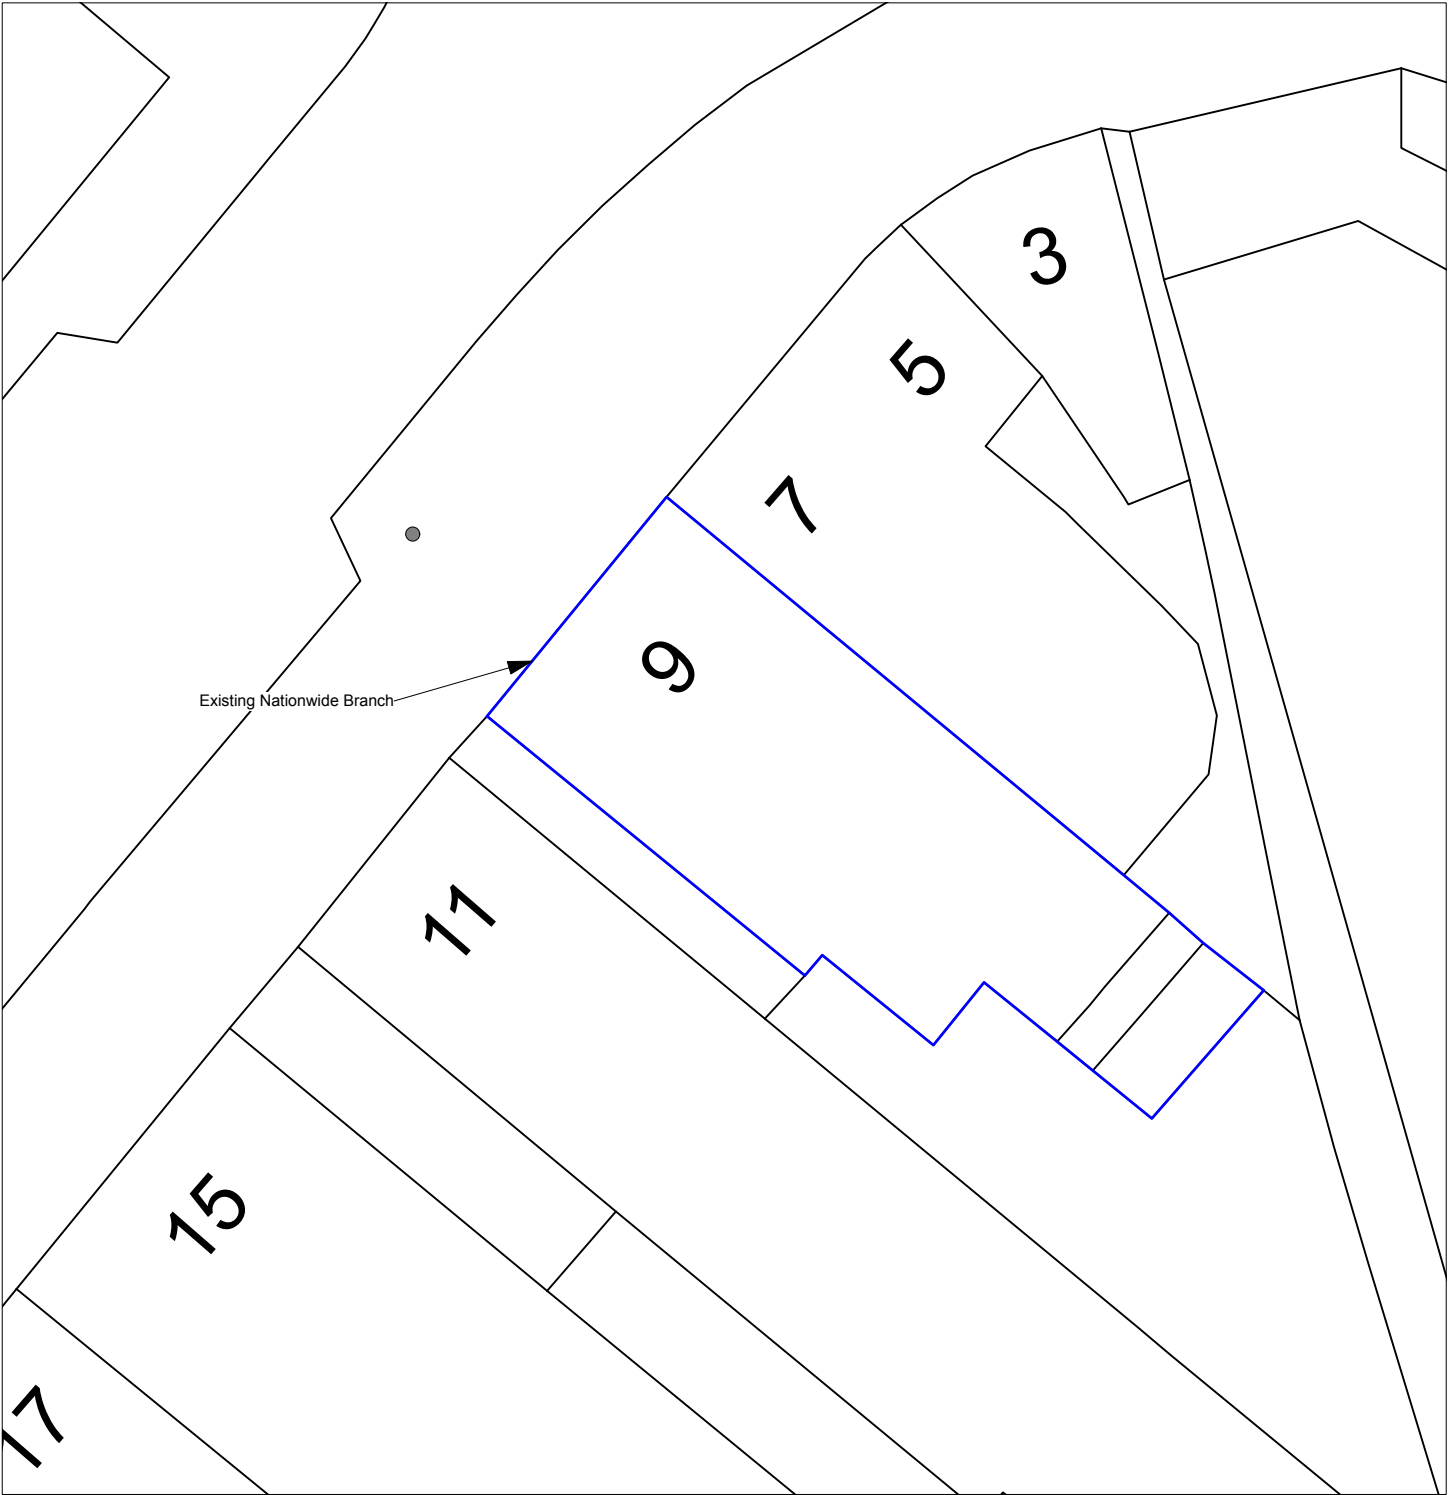

1:200 @A3 Block Plan

— Nationwide Branch

FIRST ISSUE			MC	21/05/2026
REVISIONS			BY	DATE
BRANCH NAME: 9 Maxwell Rd, Northwood HA6 2GN			DRAWING TYPE: FOR PLANNING EXISTING LOCATION & BLOCK PLAN	
BRANCH PREFIX: 0663				
SCALE @ A1: NTS	SCALE @ A3: NTS	DATE DRAWN: 03/06/2026	STATUS: P	PROPERTY LOCATION CODE: NO19
DRAWN BY: CD	CHECKED BY: AQP	JOB REF: 26149	DRAWING REF NO: EX.01.E1	REV.