
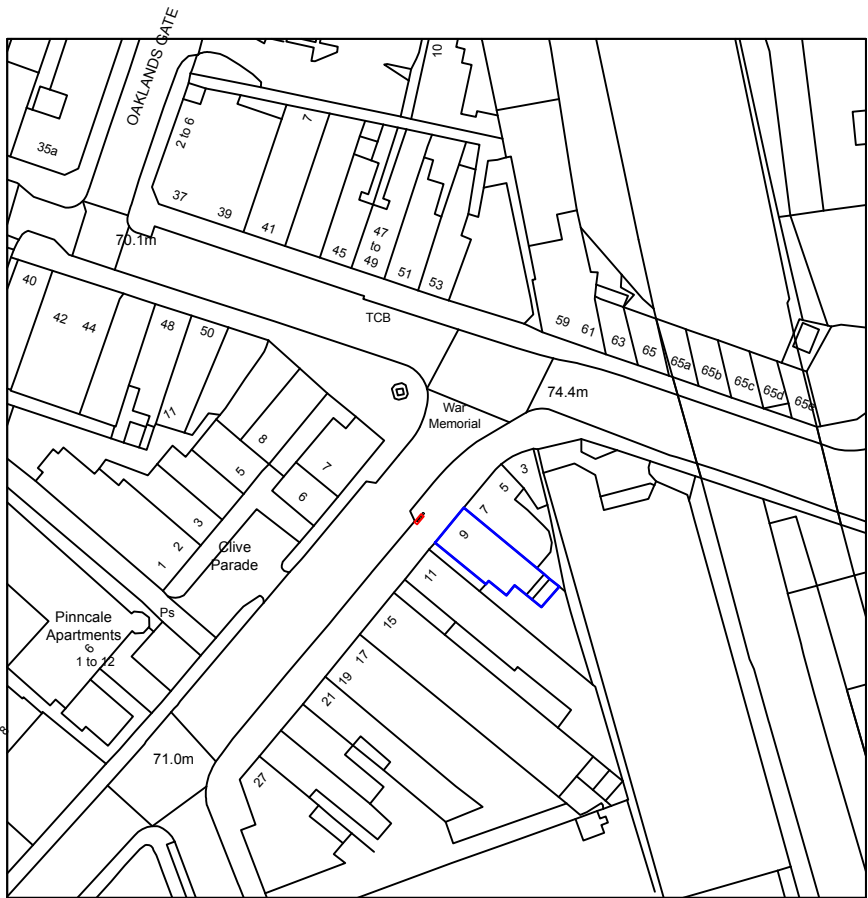
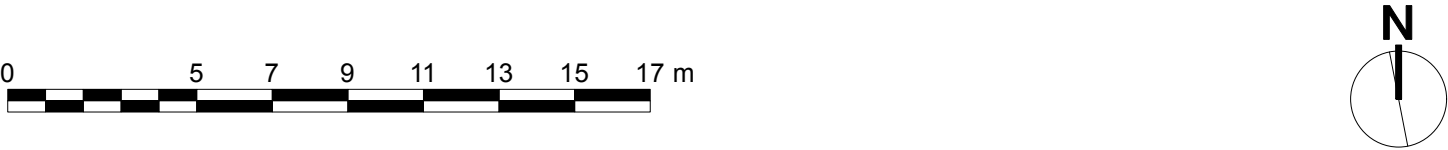


1:1250 @A3 Location Plan

- Nationwide Branch
- Proposed Cabinet Location

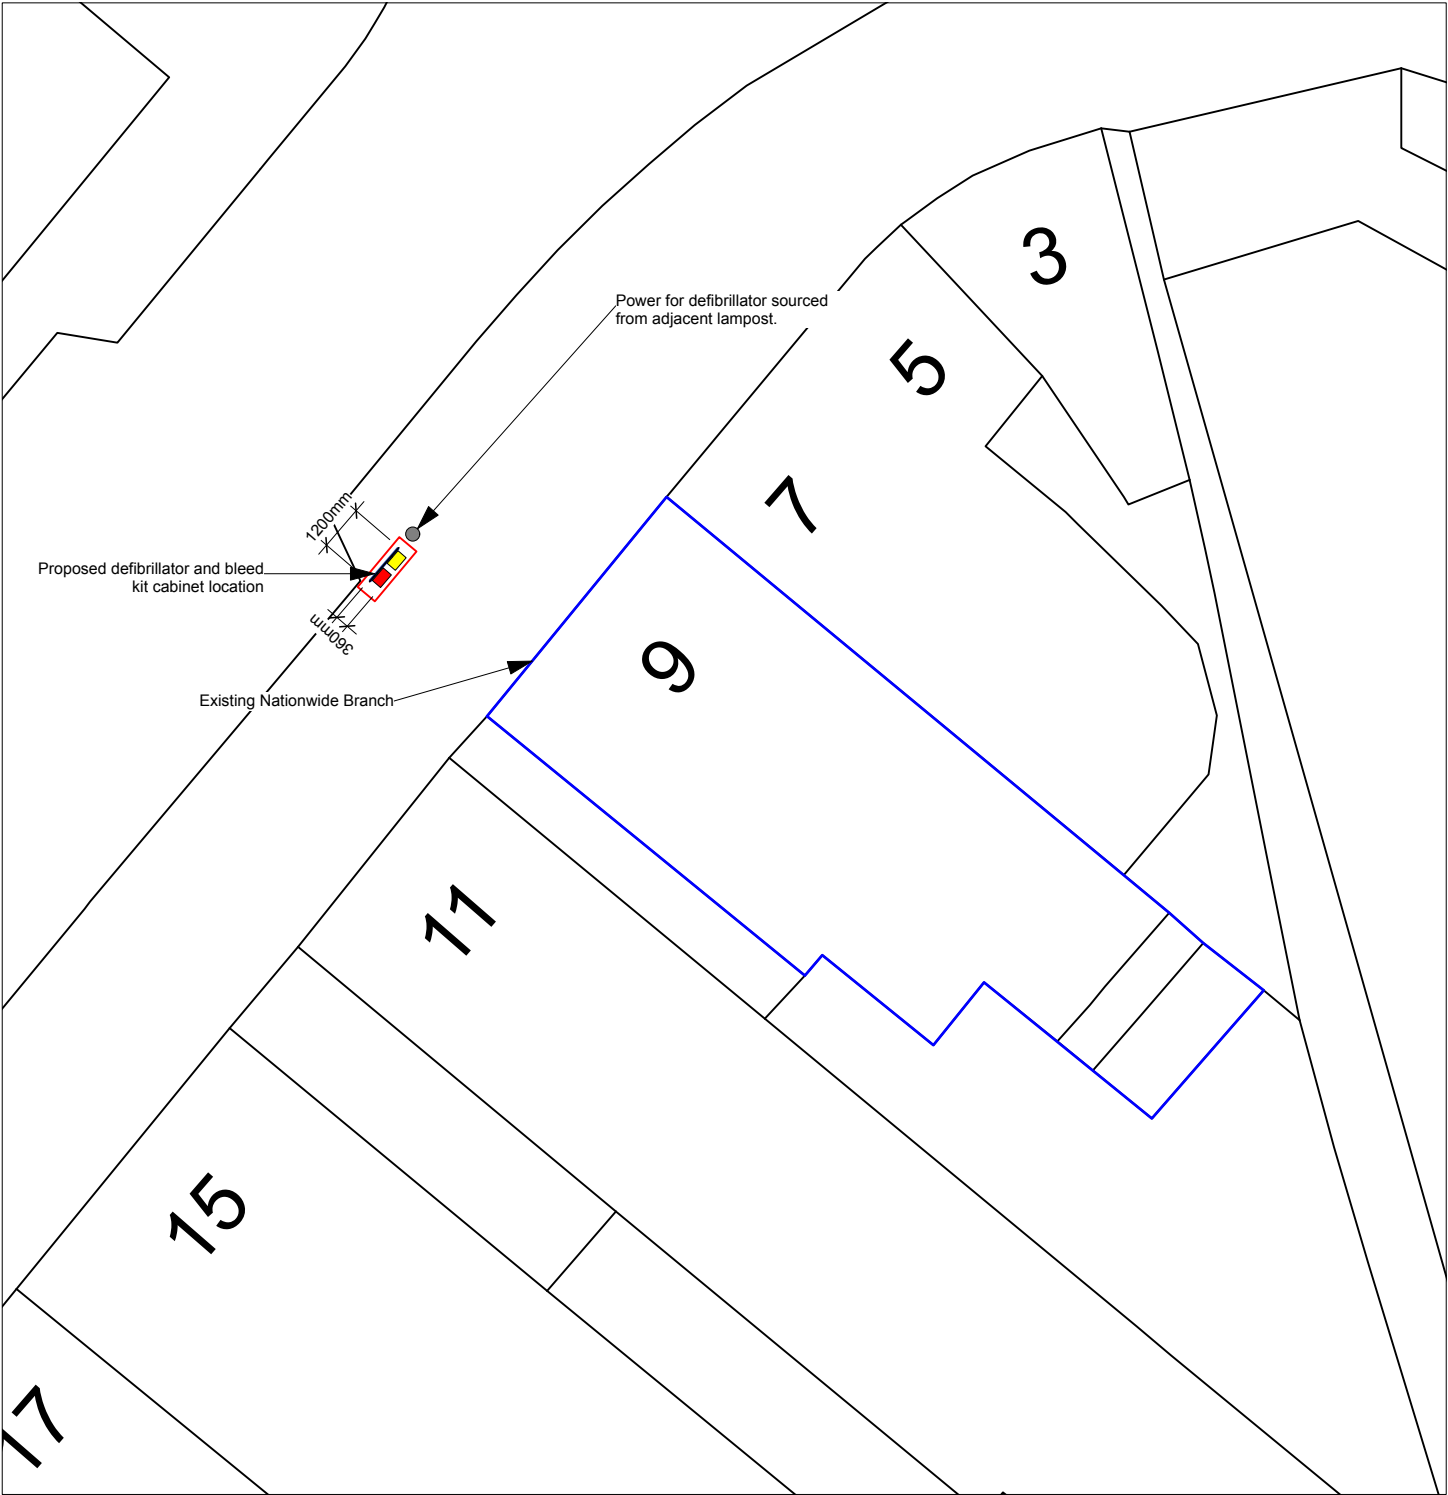

1:200 @A3 Block Plan

- Nationwide Branch
- Proposed Cabinet Location