


1:1250 @A3 Location Plan

- Nationwide Branch
- Proposed Cabinet Location

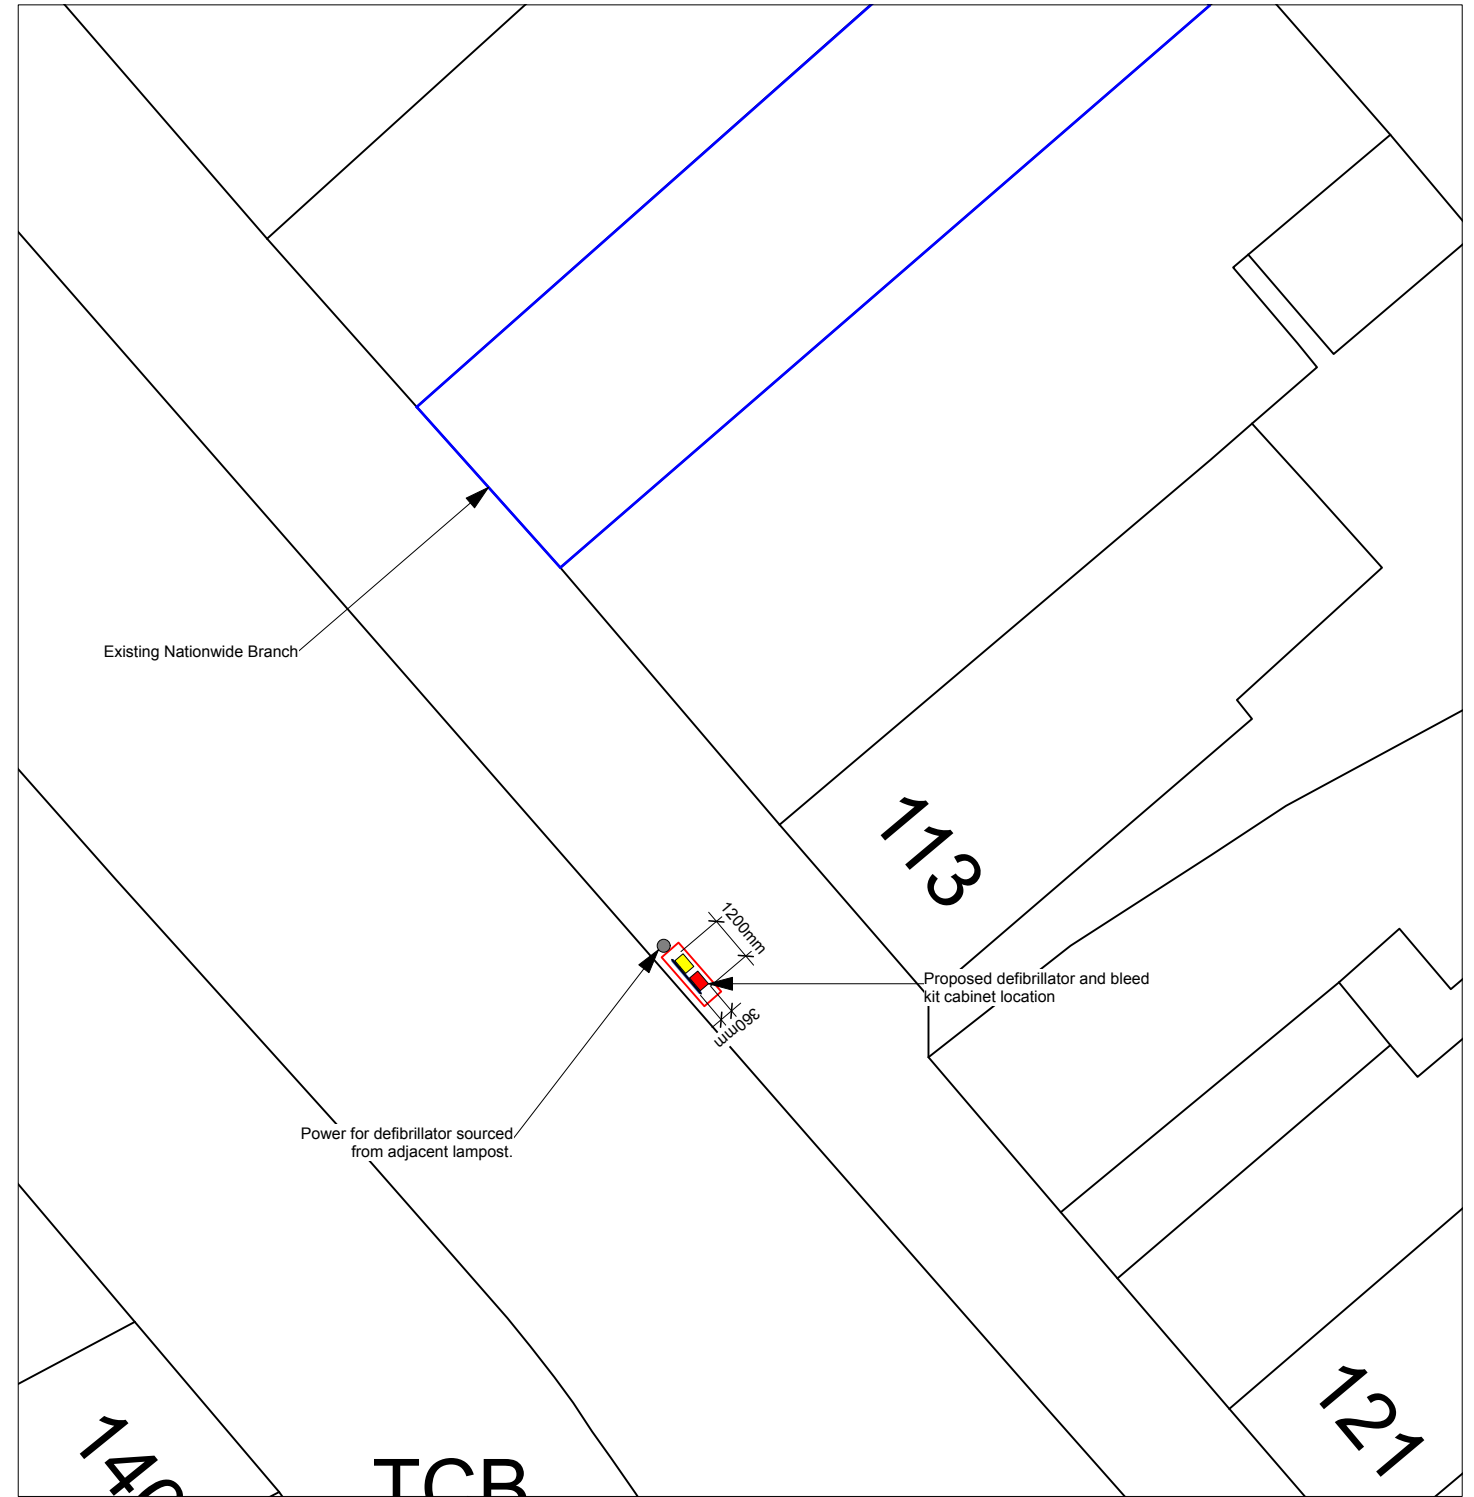

1:200 @A3 Block Plan

- Nationwide Branch
- Proposed Cabinet Location

FIRST ISSUE		MC	21/05/2026
REVISIONS		BY	DATE
BRANCH NAME: 107 High St, Ruislip HA4 8JN		DRAWING TYPE: FOR PLANNING PROPOSED LOCATION & BLOCK PLAN	
BRANCH PREFIX: 0234		STATUS: P	
SCALE @ A1: NTS	SCALE @ A3: NTS	DATE DRAWN: 03/06/2026	PROPERTY LOCATION CODE: RU04
DRAWN BY: CD	CHECKED BY: AQP	JOB REF: 26161	DRAWING REF NO: PR.01.E1
			REV.