


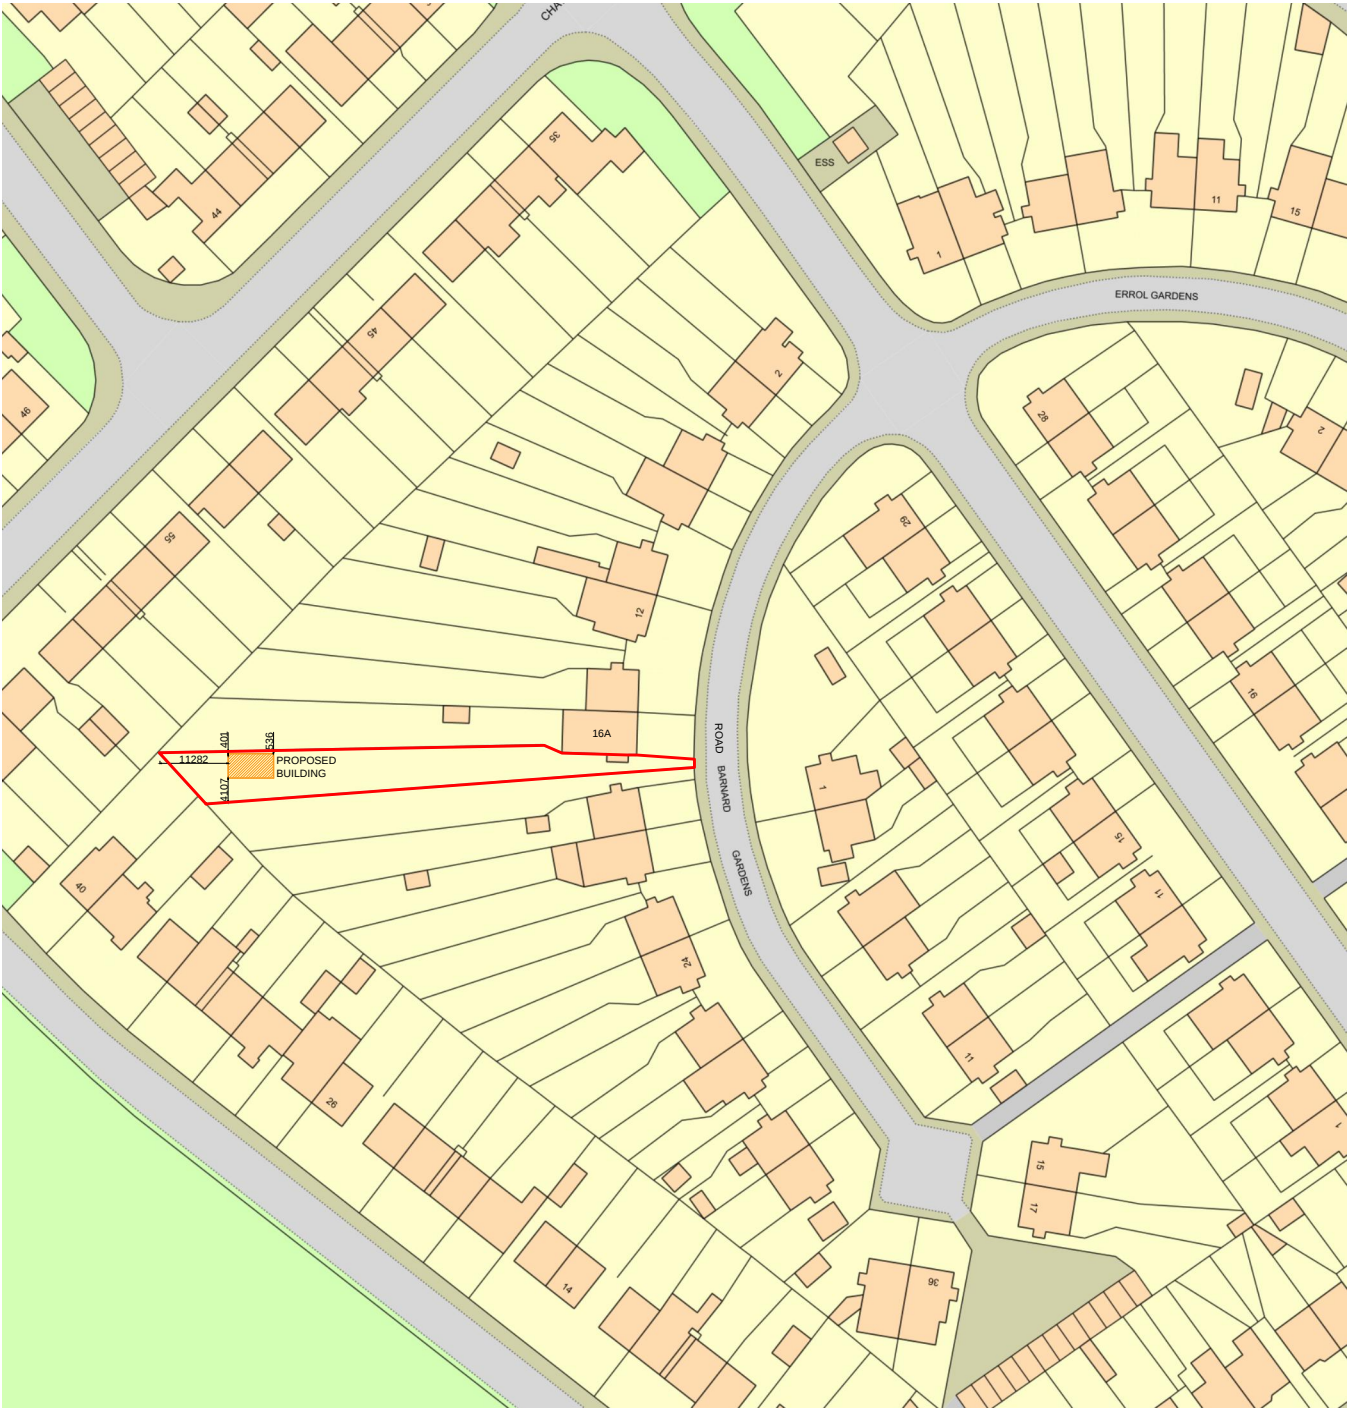

LOCATION PLAN

SCALE 1:1250@A4

N



Client MR :JOHN EMORE	
Project 221D, 16A BARNARD GARDENS, HAYES UB4 9ER,	
Job Title OUT HOUSE	
Drawing Title LOCATION PLAN	
Date 24 MAY 2026	Drawing No. DEW/2026/05/03EN/S2
Revision: Date:	
Suitability PLANNING	
Ref Archt. Dwg.	
DEWON C LTD.	
1:1250@A4	Scale 1:1250