




Location Plan

Scale 1:1250

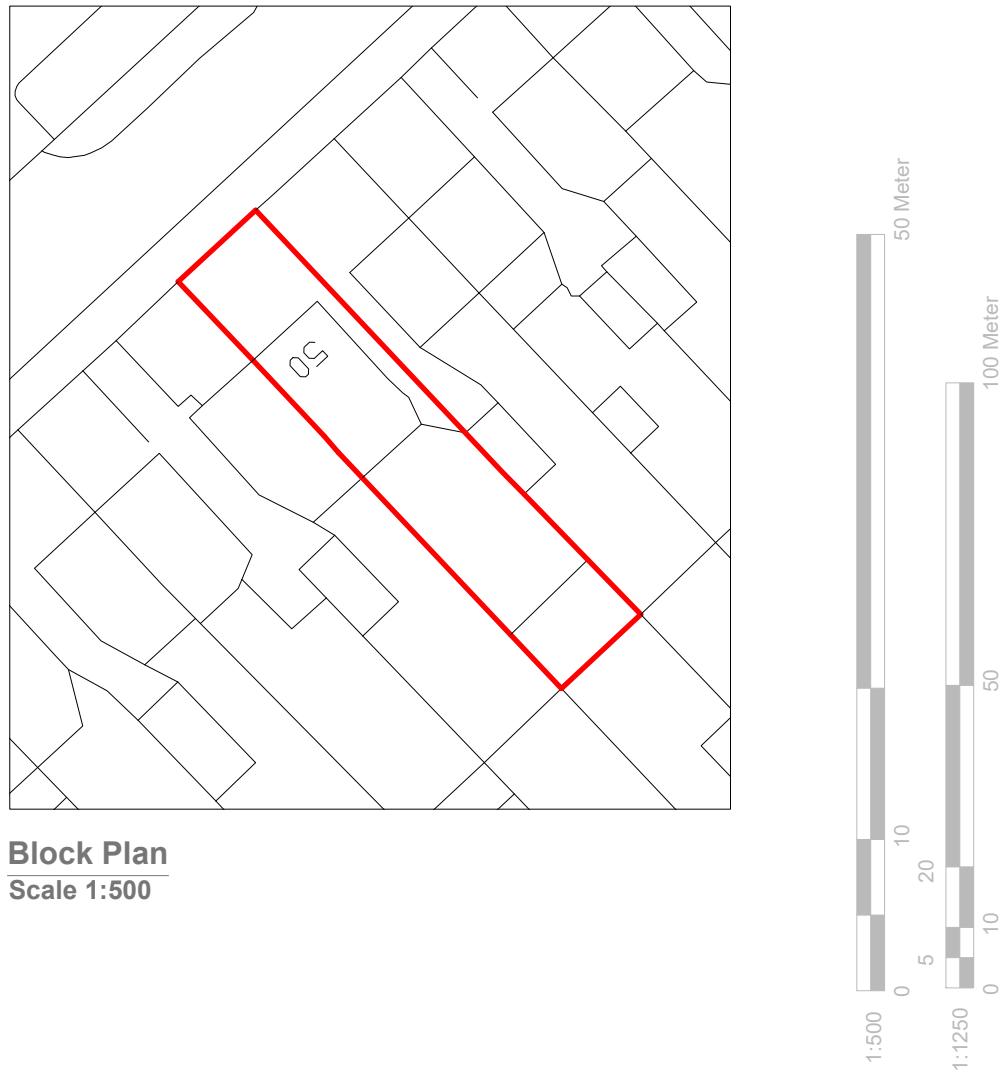

Block Plan

Scale 1:500

GENERAL NOTES:

1. ALL DIMENSIONS ARE IN MILLIMETER.
2. VERIFY ALL DIMENSIONS AND CONDITIONS BEFORE BUILDING OR STARTING CONSTRUCTION. NOTIFY THE DESIGNER IMMEDIATELY OF ANY DISCREPANCY OR VARIATION.
3. ALL WORK TO COMPLY WITH CURRENT BUILDING REGULATIONS AND CODES OF PRACTICE

Title:

Location & Block Plans



Site Address
50 Weymouth Rd
Hayes
Middlesex
UB4 8NF

Scale: 1:1250/500@A4

Date: 03/10/2022

Date: 03/10/2022

Drawing No.: 0000/104-24

2022/

Revision Date:

Revision Date: _____

—

1. *What is the primary purpose of the study?* (e.g., to evaluate the effectiveness of a new treatment, to describe a population, to compare two groups).

Faluck Patel