




## Location Plan

---

Scale 1:1250

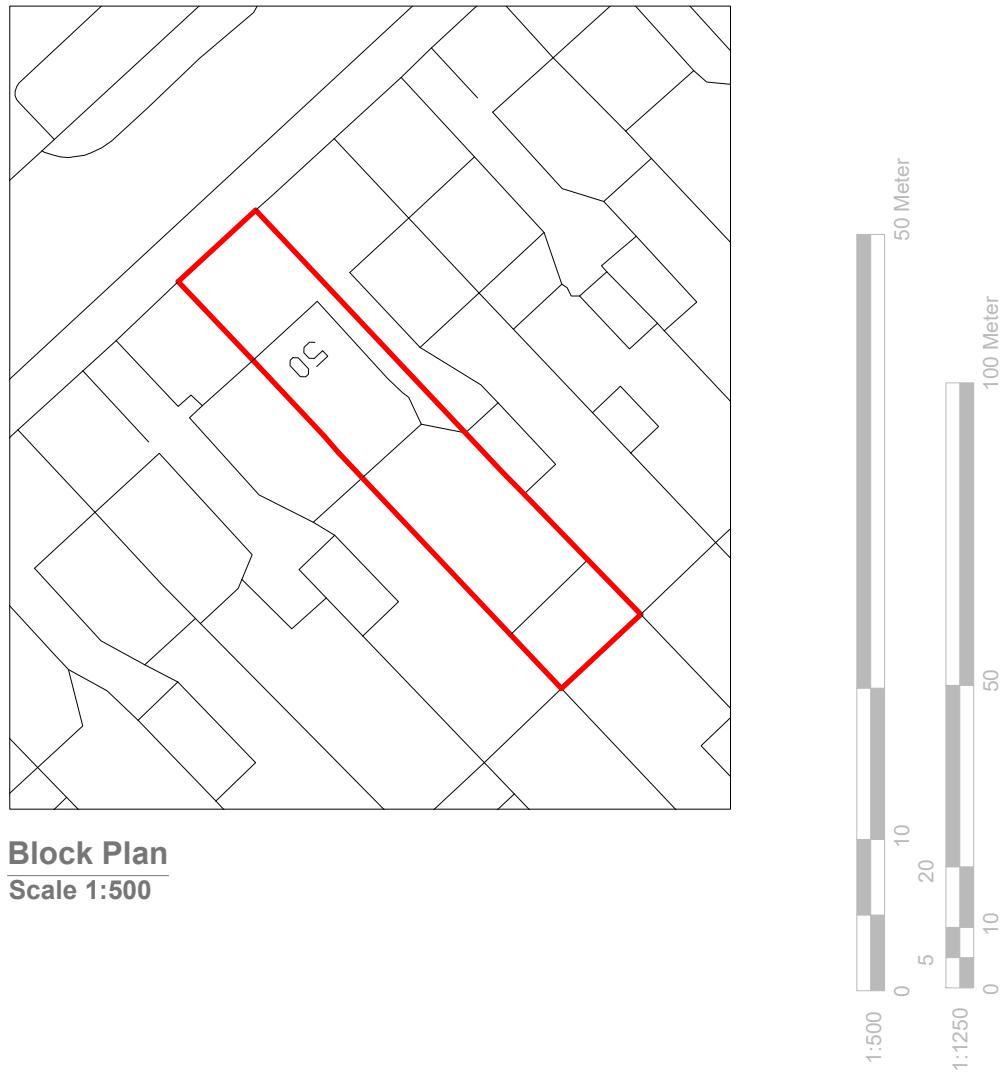

## Block Plan

---

**Scale 1:500**

#### GENERAL NOTES:

1. ALL DIMENSIONS ARE IN MILLIMETER.
2. VERIFY ALL DIMENSIONS AND CONDITIONS BEFORE BUILDING OR STARTING CONSTRUCTION. NOTIFY THE DESIGNER IMMEDIATELY OF ANY DISCREPANCY OR VARIATION.
3. ALL WORK TO COMPLY WITH CURRENT BUILDING REGULATIONS AND CODES OF PRACTICE

Title:

## Location & Block Plans



Site Address  
50 Weymouth Rd  
Hayes  
Middlesex  
UB4 8NF

Scale: 1:1250/500@A4  
Date: 03/10/2022  
Drawing No.:  
2022/134 -04PD

Revision Date:

---

---

---

---

# Faluck Patel