
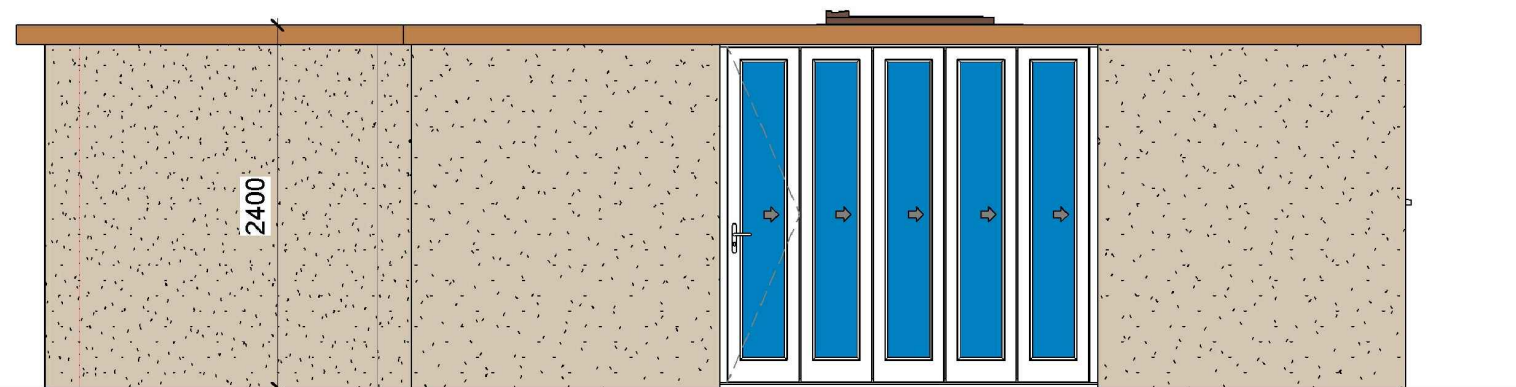



2 Proposed Front_Ele_02
1 : 50

3 Proposed Rear_Ele_01
1 : 50

5 Proposed Side 02_Ele_04
1 : 50

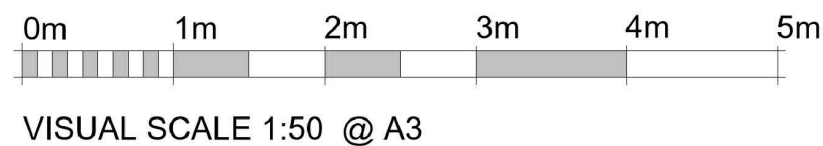

4 Proposed Side 01_Ele_03
1 : 50

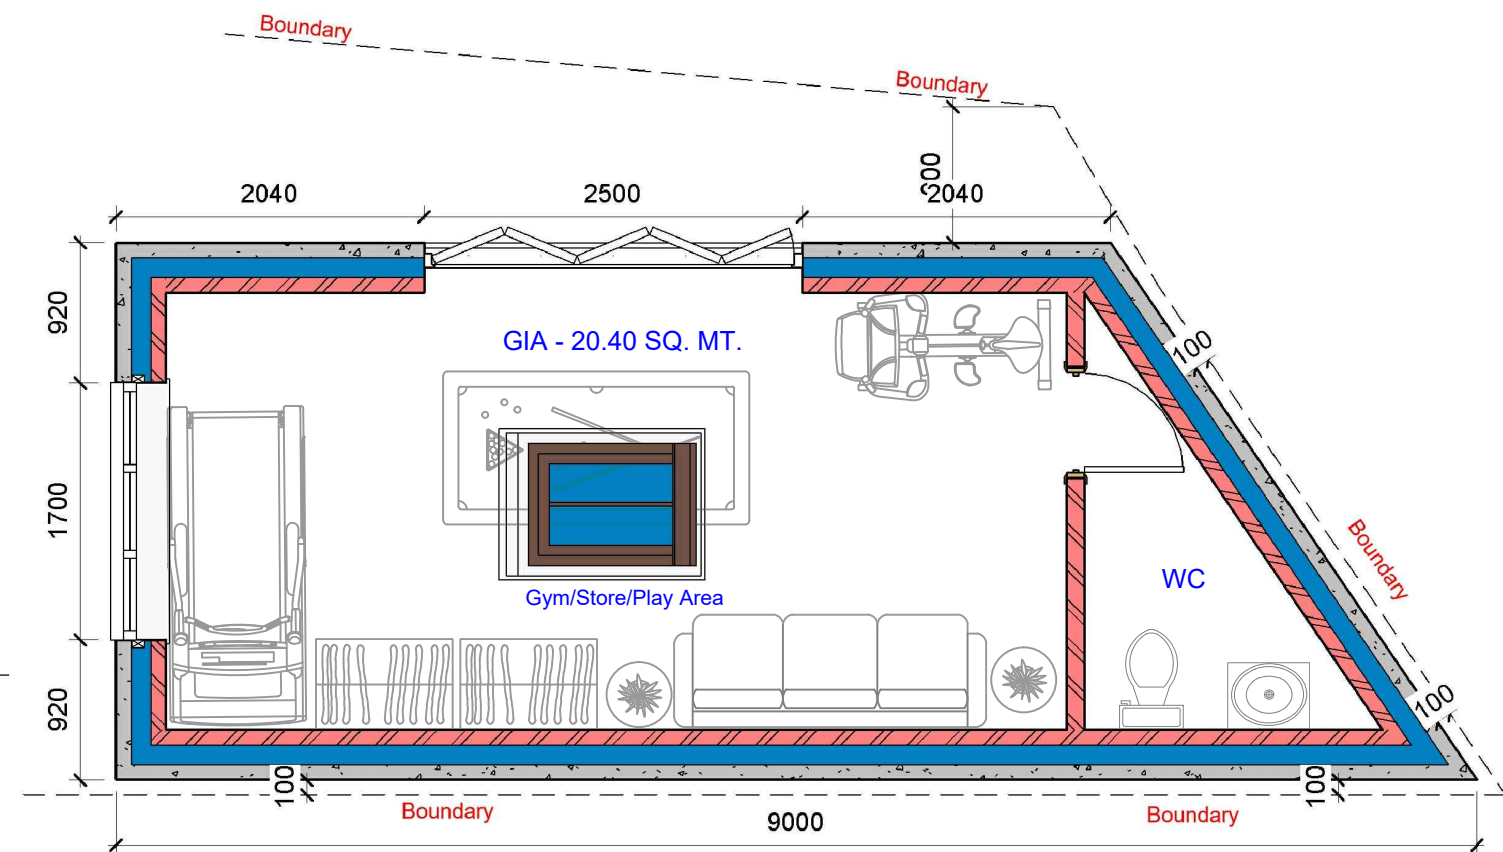

1 Proposed Outbuilding
1 : 50

ALL PROPOSED MATERIALS/FINISHED TO MATCH WITH EXISTING DWELLING

GENERAL NOTES:

1. DO NOT SCALE FROM THE DRAWINGS
2. ALL DIMENSIONS ARE IN MILLIMETER.
3. VERIFY ALL DIMENSIONS AND CONDITIONS BEFORE BUILDING OR STARTING CONSTRUCTION.
4. NOTIFY THE DESIGNER IMMEDIATELY OF ANY DISCREPANCY OR VARIATION.
5. ALL WORK TO COMPLY WITH CURRENT BUILDING REGULATIONS AND CODES OF PRACTICE.



NISARG@HOTMAIL.COM

+44 - 7951491310

PROJECT

90 Whitethorn Ave, West Drayton UB7 8LA


SHEET

Proposed Outbuilding Plans


CLIENT

Mr Fasil


Date	Project number	Scale (@ A3)
Issue Date	Project Number	
Drawn by	DRWAING NUMBER	REV
Author		
Checked by	B101- 4.0m	
Checker		

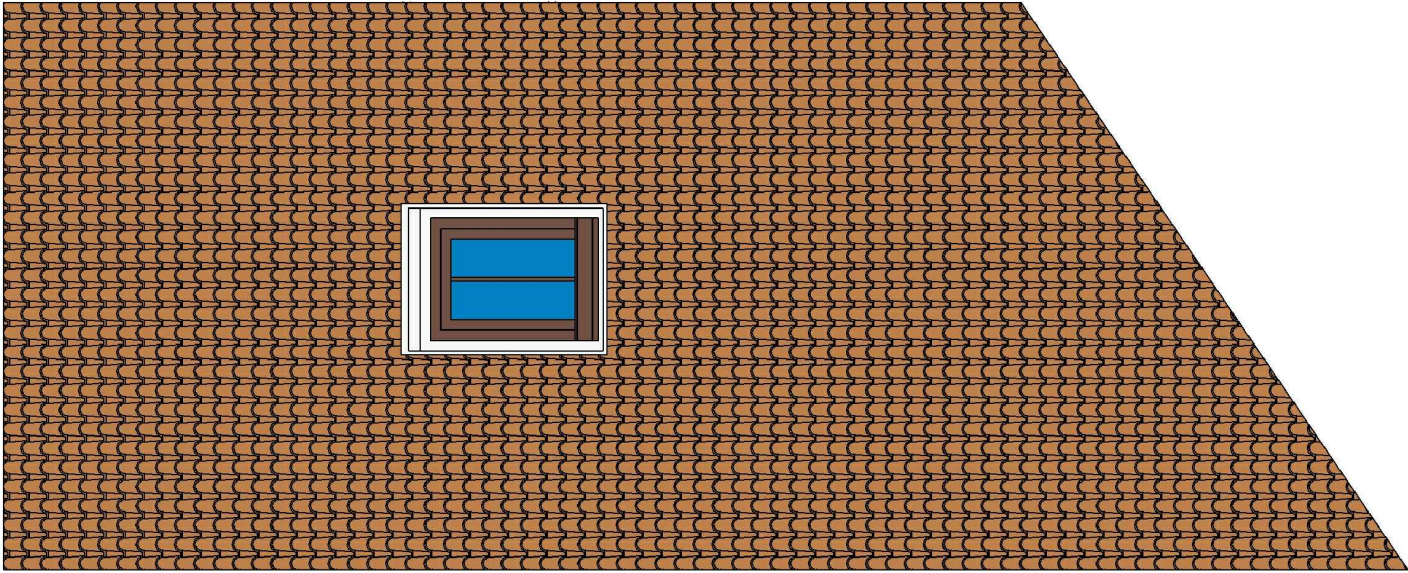

1 Proposed Roof - Outbuilding
1 : 50

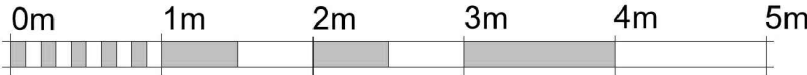

VISUAL SCALE 1:50 @ A3

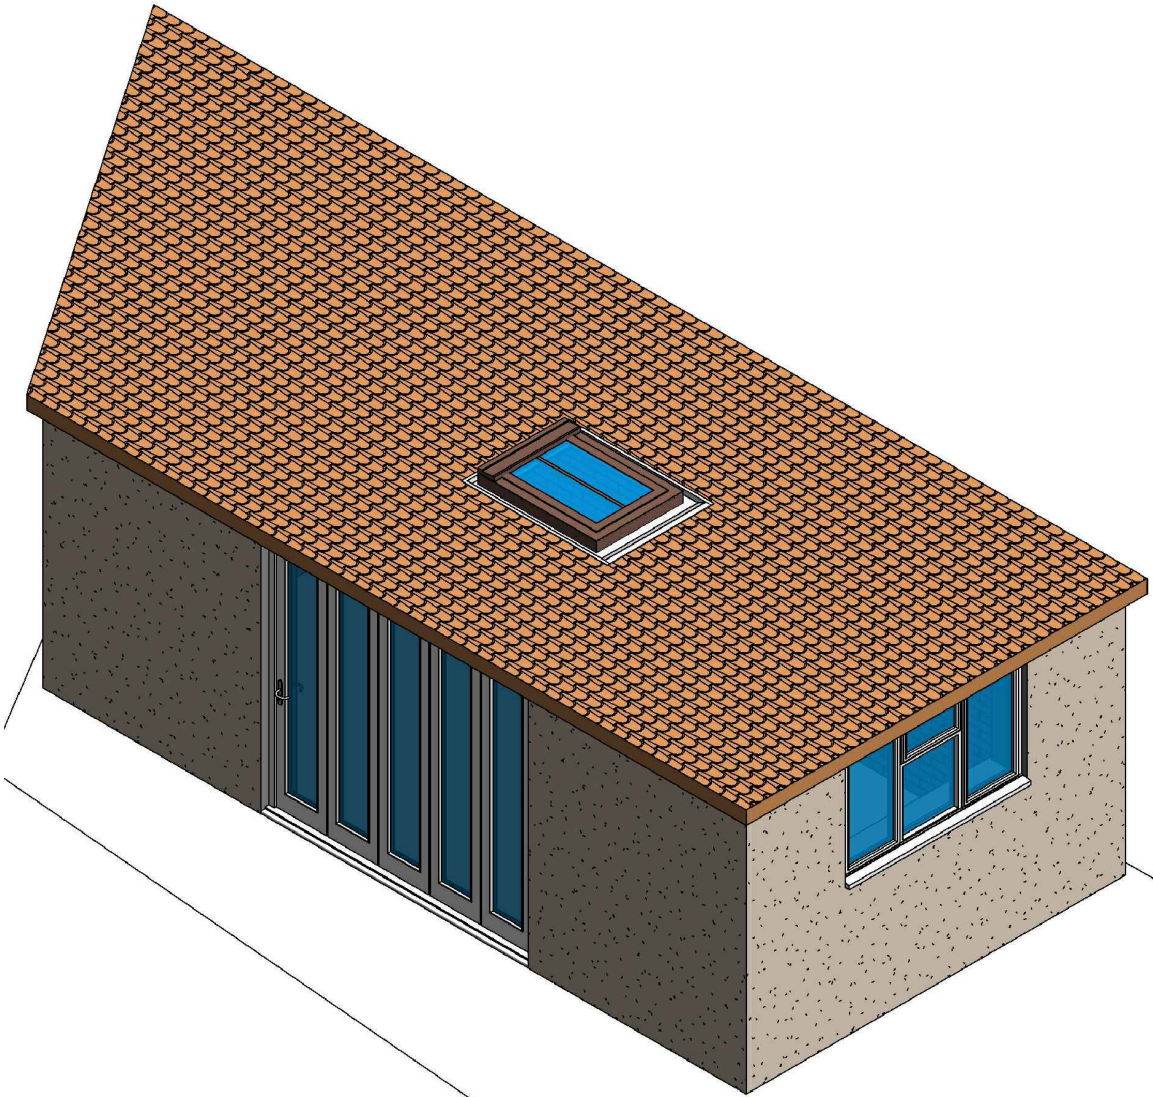

2 3D View 02 Proposed

GENERAL NOTES:

- 1. DO NOT SCALE FROM THE DRAWINGS
- 2. ALL DIMENSIONS ARE IN MILLIMETER.
- 3. VERIFY ALL DIMENSIONS AND CONDITIONS BEFORE BUILDING OR STARTING CONSTRUCTION.
- 4. NOTIFY THE DESIGNER IMMEDIATELY OF ANY DISCREPANCY OR VARIATION.
- 5. ALL WORK TO COMPLY WITH CURRENT BUILDING REGULATIONS AND CODES OF PRACTICE.



NISARG@HOTMAIL.COM

+44 - 7951491310

PROJECT	90 Whitethorn Ave, West Drayton UB7 8LA		
SHEET	Proposed Roof & View		

CLIENT		Mr Fasil	
Date	Project number	Scale (@ A3)	
Issue Date	Project Number		
Drawn by	DRWAING NUMBER		REV
Author	B102- 4.0m		
Checked by			
Checker			