



Note: This Drawing is for planning purpose and should not be used for construction.  
All dimensions should be confirmed on site and any deviation should be reported back to designer.

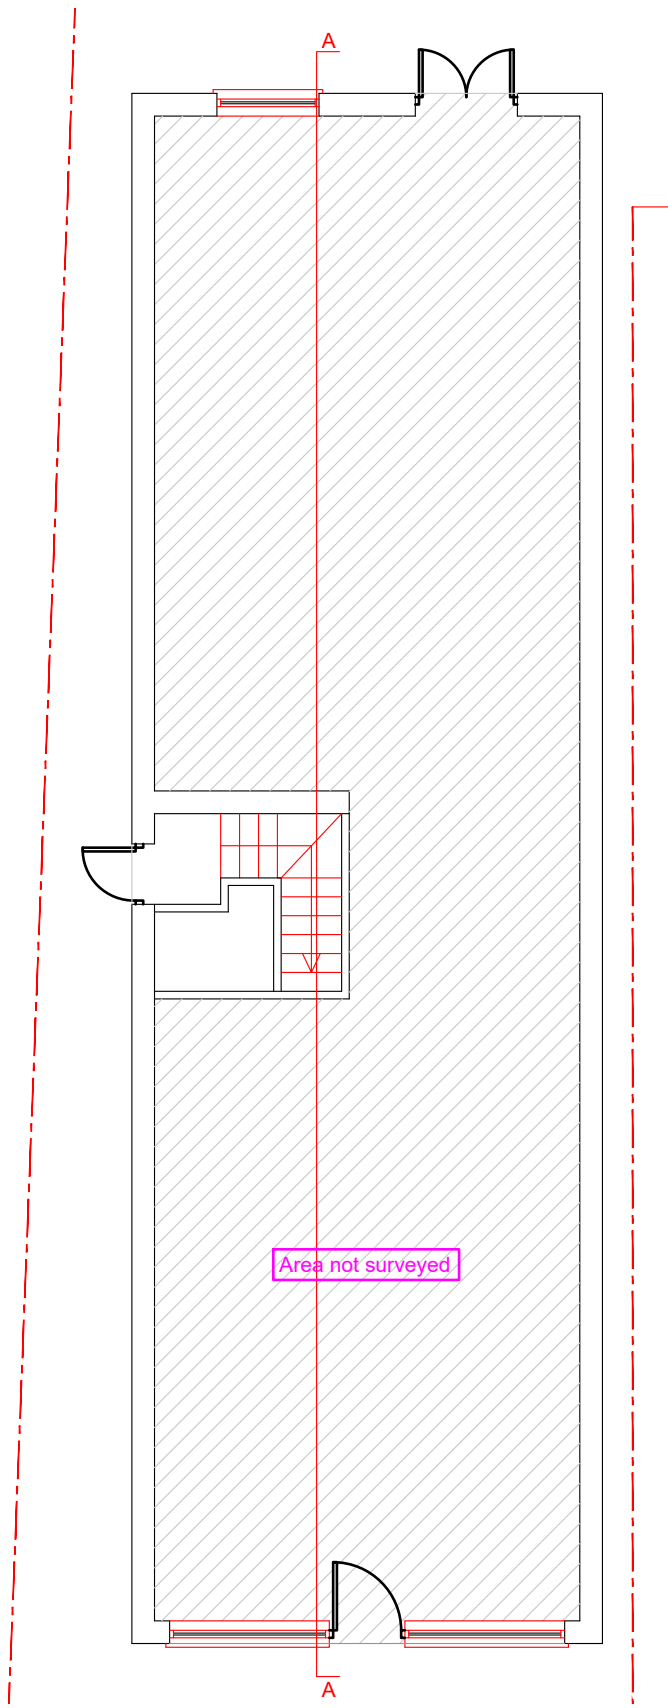

Existing Ground Floor Layout

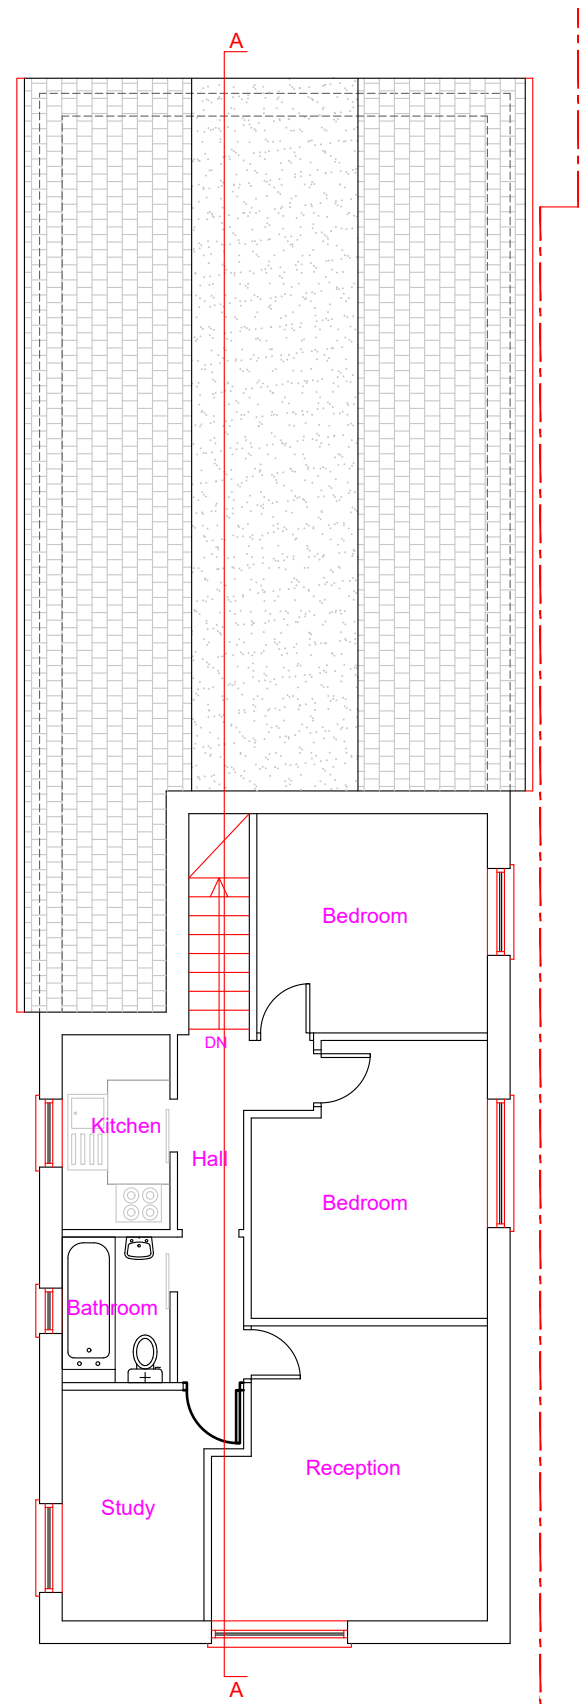

Existing First Floor Layout

**Proposed Development:**  
Loft Extension

**Site Address:**  
66A Swan Road  
West Drayton  
UB7 7JZ


Revisions:

| Rev | Date       | Description |
|-----|------------|-------------|
| A   | 19/06/2026 |             |
|     |            |             |
|     |            |             |
|     |            |             |

**Drawing Description:**  
Existing Ground & First Floor Layouts

**Drawing No:**  
ART/2026/LE66SR/EL

Scale: 1:100  
Paper Size: A3  
Sheet No: 1 of 9

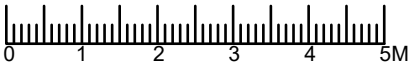

ART CONSULTANTS (UK) LTD  
113 LONG LANE  
STANWELL  
TW19 7AL  
M:07960071377  
E: ARTCONSULTANTSUK@GMAIL.COM