




Note: This Drawing is for planning purpose and should not be used for construction.
All dimensions should be confirmed on site and any deviation should be reported back to designer.

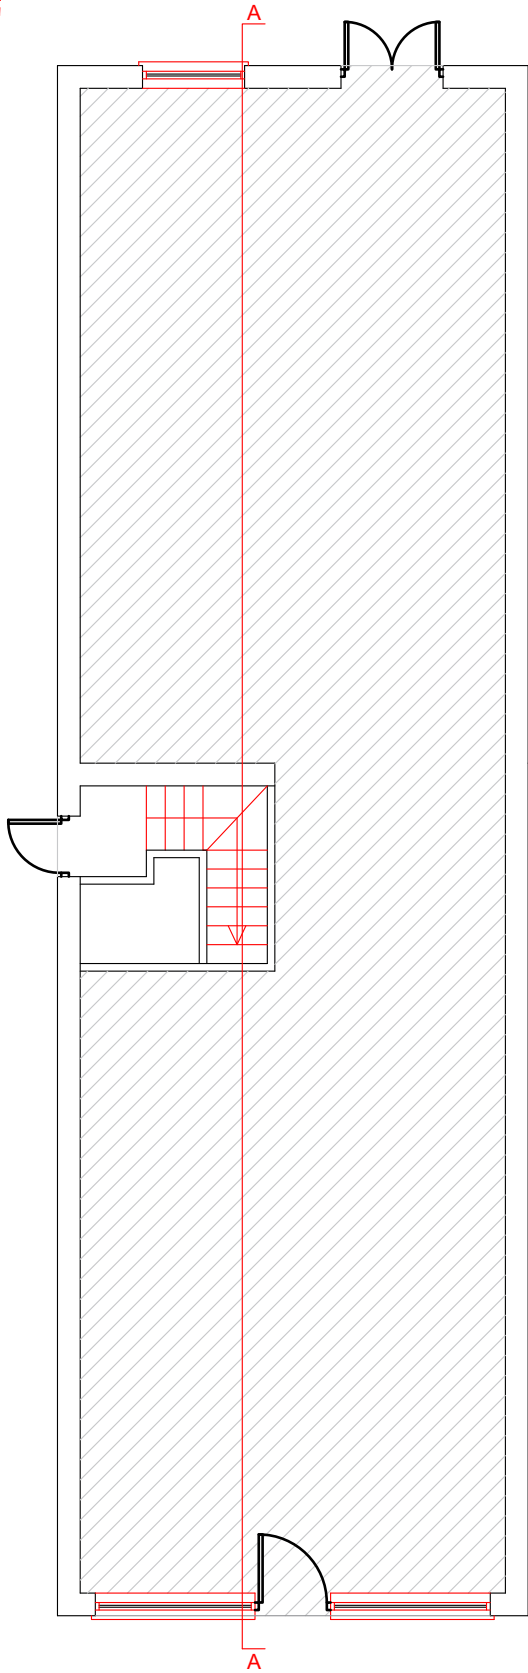

Proposed Ground Floor Layout - NO CHANGE

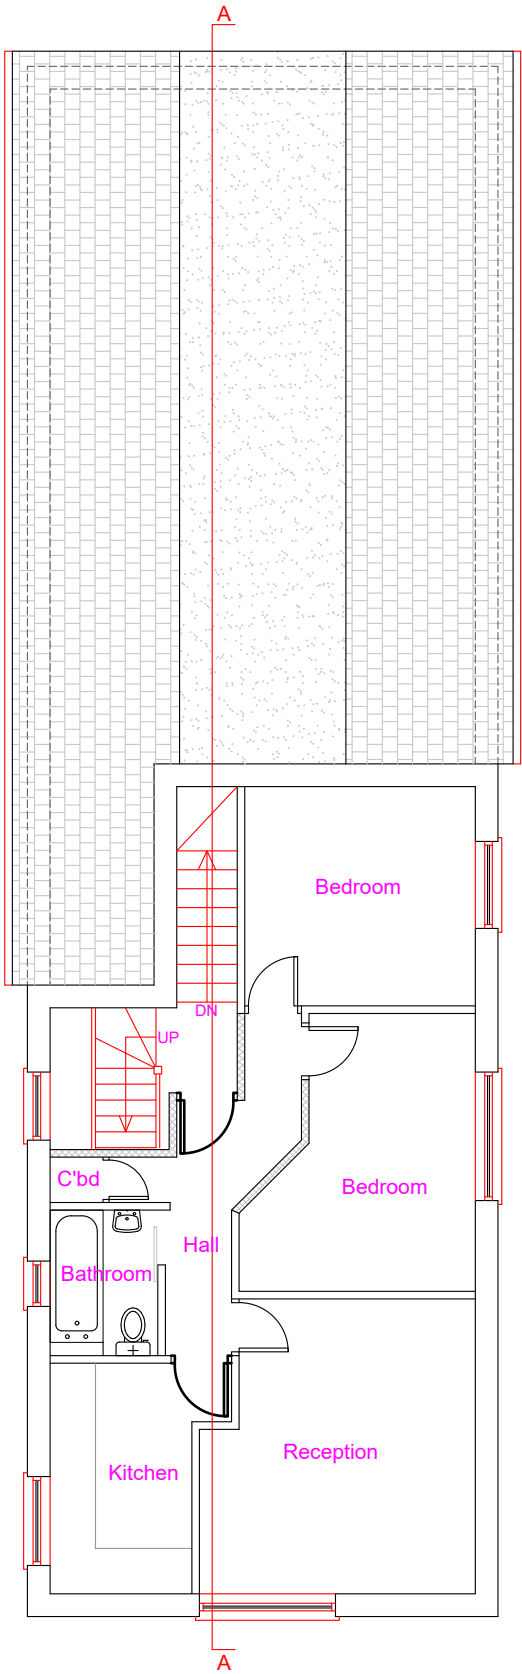

Proposed First Floor Layout

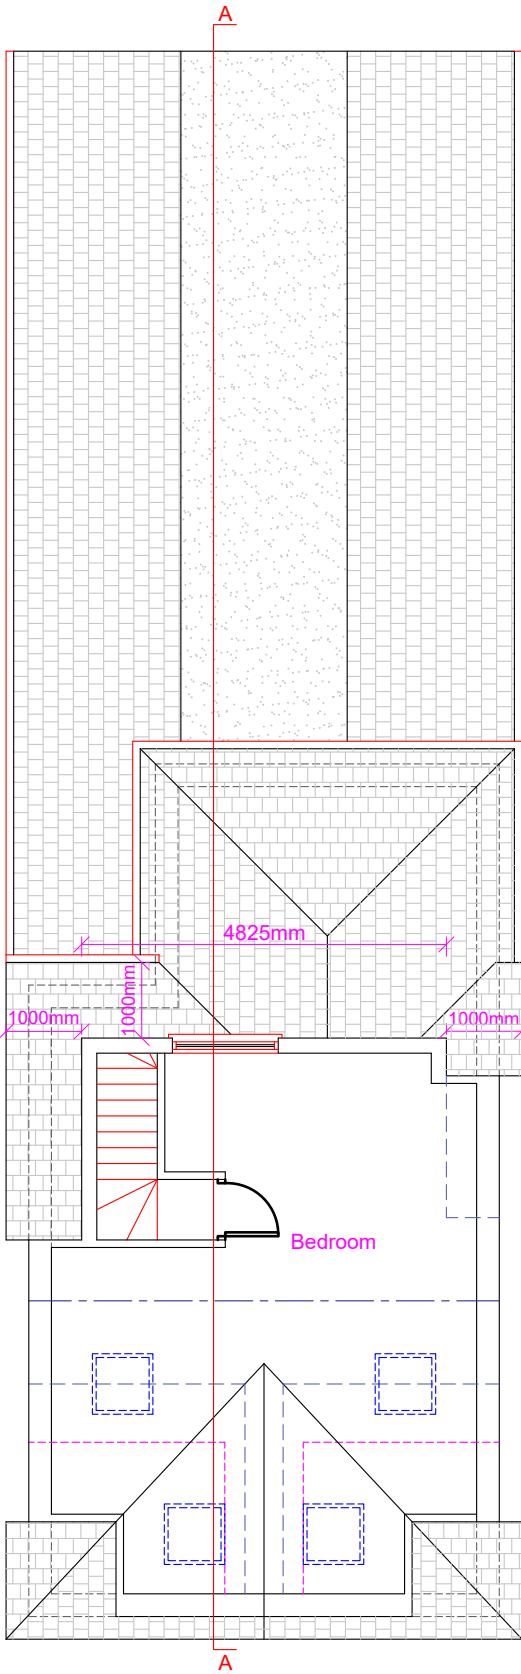

Proposed Second Floor Layout

--- Represent head height of 2.0m
--- Represent head height of 1.8m

Proposed Development:
Loft Extension

Site Address:
66A Swan Road
West Drayton
UB7 7JZ


Revisions:

Rev	Date	Description
A	19/06/2026	

Drawing Description:
Proposed Ground, First & Second Floor Layouts

Drawing No:
ART/2026/LE66SR/PL

Scale: 1:100
Paper Size: A3
Sheet No: 2 of 9

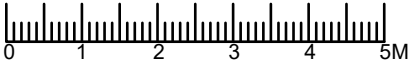

ART CONSULTANTS (UK) LTD
113 LONG LANE
STANWELL
TW19 7AL
M:07960071377
E: ARTCONSULTANTSUK@GMAIL.COM