


Note: The Drawings is for planning purpose and should not be used for construction.
All dimensions should be confirmed on site and any deviation should be reported back to designer.

BW


Brick Work

PR

Painted Render

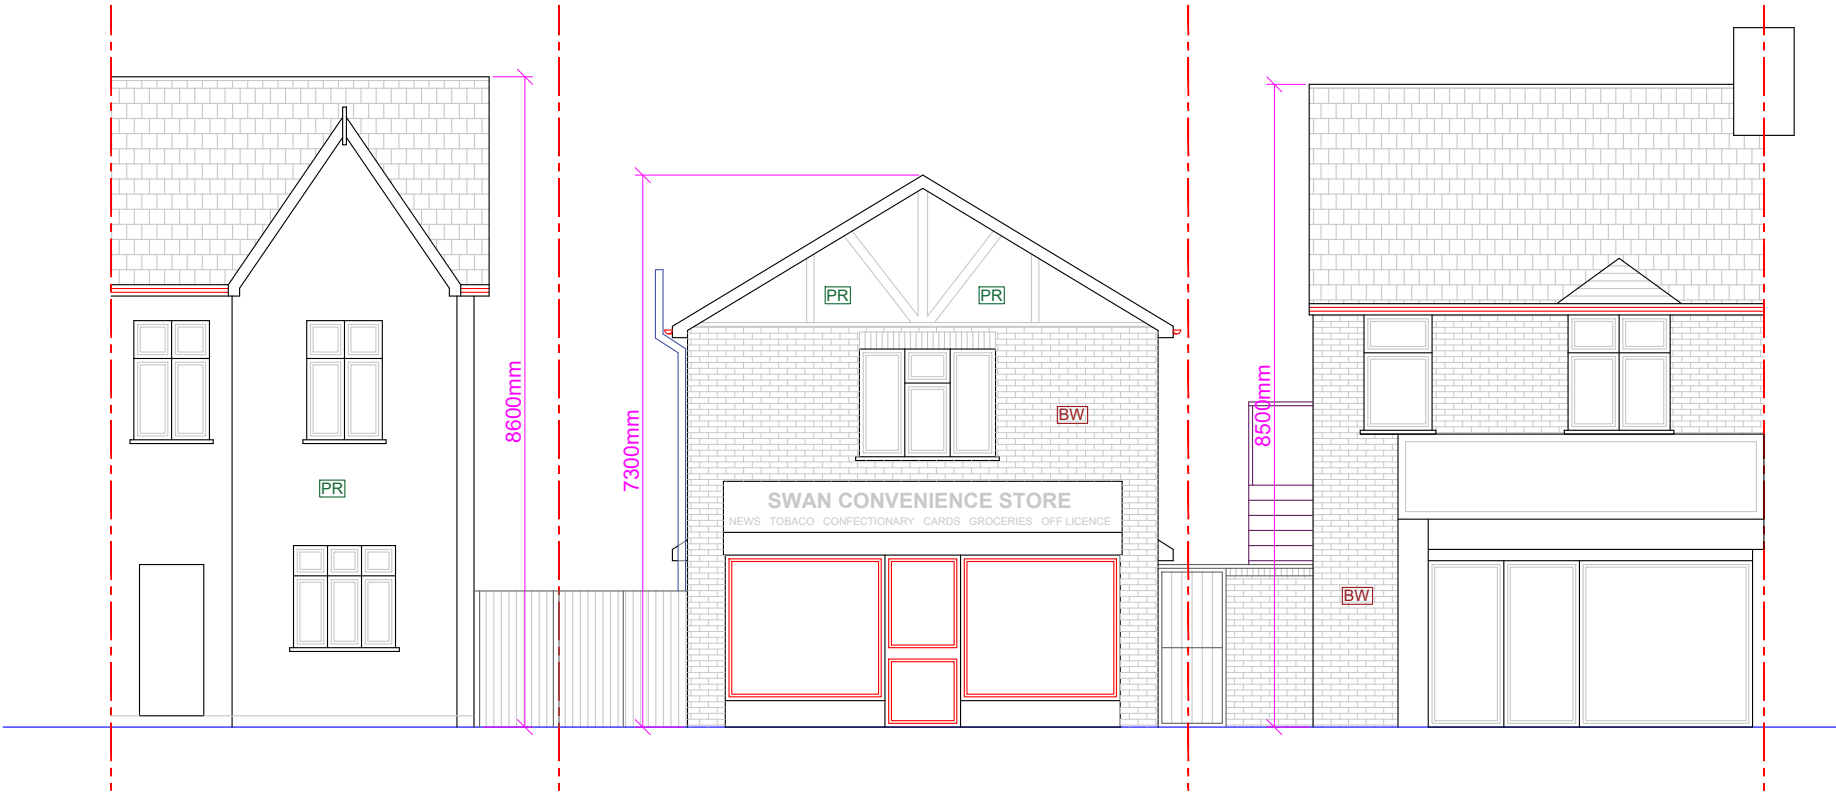

Existing Street View from SWAN ROAD @ Scale 1:100

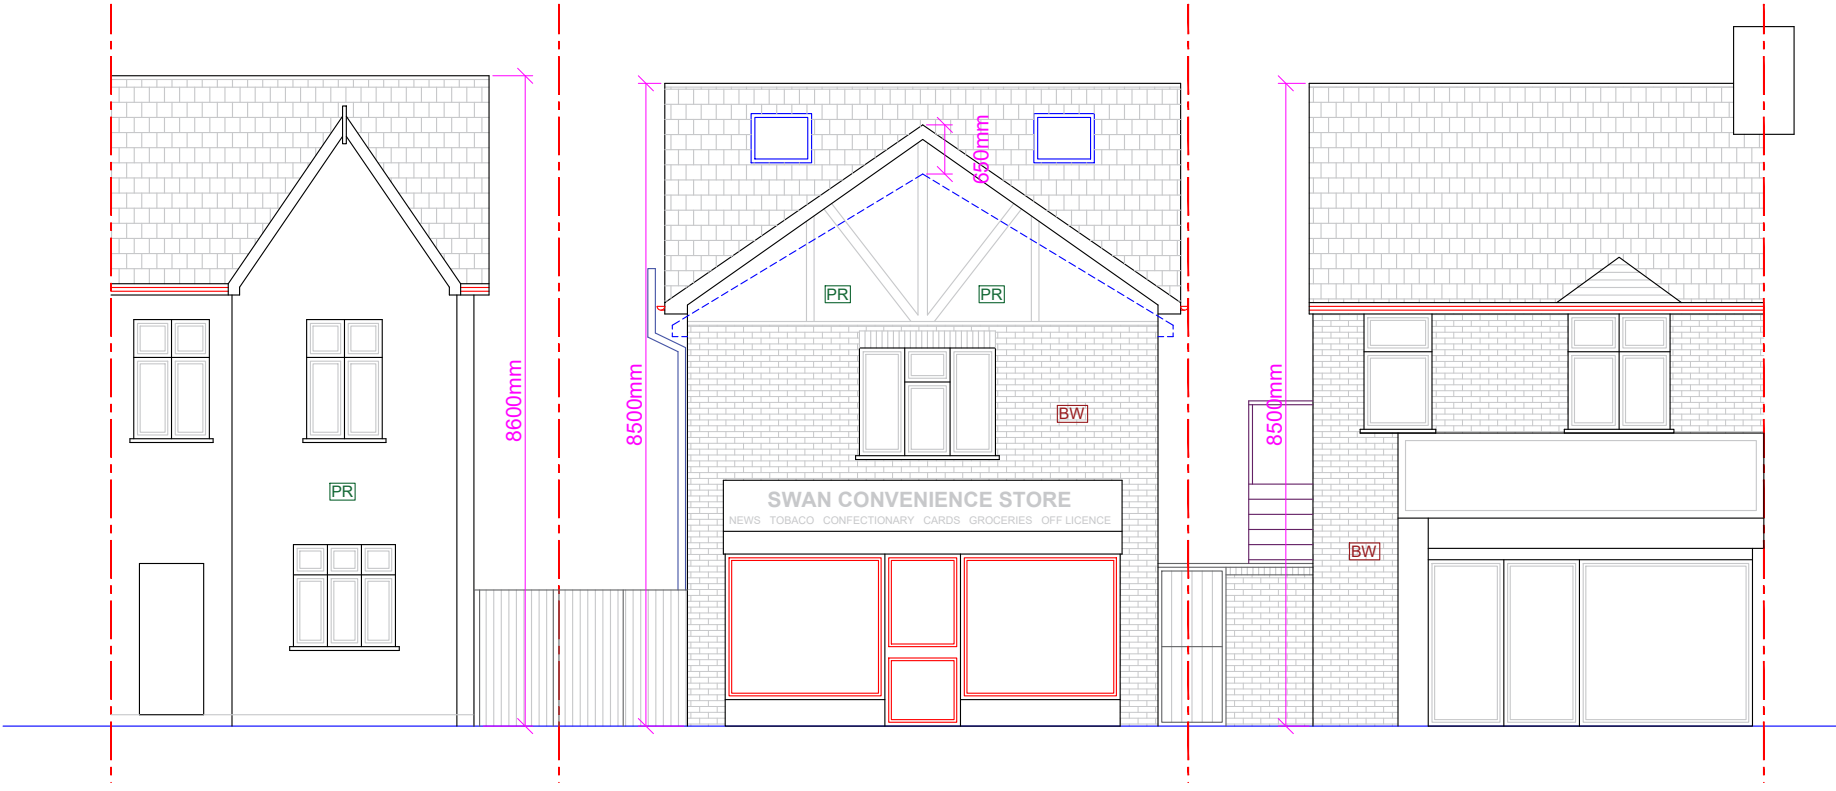

Proposed Street View from SWAN ROAD @ Scale 1:100

Proposed Development:
Loft Extension

Site Address:
66A Swan Road
West Drayton
UB7 7JZ

Revisions:

Rev	Date	Description
A	19/06/2026	

Drawing Description:
Existing & Proposed Street View from Swan Road

Drawing No:
ART/2026/FLAT186LR/Street View

Scale: 1:100
Paper Size: A3
Sheet No: 6 of 9



ART CONSULTANTS (UK) LTD
113 LONG LANE
STANWELL
TW19 7AL
M:07960071377
E: ARTCONSULTANTSUK@GMAIL.COM