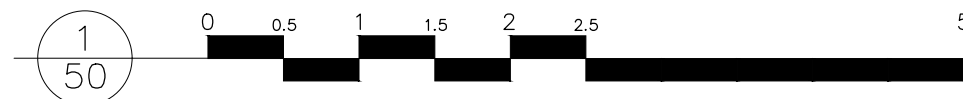


© COPYRIGHT IN THIS DRAWING AND WORK EXECUTED IS AND REMAINS THE PROPERTY OF SCANDIA-HUS LIMITED AND OR ITS SUBSIDIARIES IN ACCORDANCE WITH THE PROVISIONS OF THE COPYRIGHT ACT. PERMISSION TO PRODUCE COPIES OR MODIFIED DRAWINGS IN WHOLE OR IN PART FOR ANY PURPOSE SHOULD BE OBTAINED FROM SCANDIA-HUS LIMITED & ANY SUCH REPRODUCTIONS SHOULD INCLUDE THIS & THE FOREGOING STATEMENT

[illegible]

FOR
RAHMAN

SITE
**78 BROADWAY AVENUE
RUISLIP, MIDDLESEX
HA4 7XR**

TITLE

PROPOSED BIN AND
CYCLE STORE
PLAN & ELEVATIONS

C/No. 198150	O/No.	SCALE 1: 50 @A3
DRAWN JP	DRAWING NUMBER	
DATE 30/4/26	CR01	
		REV