

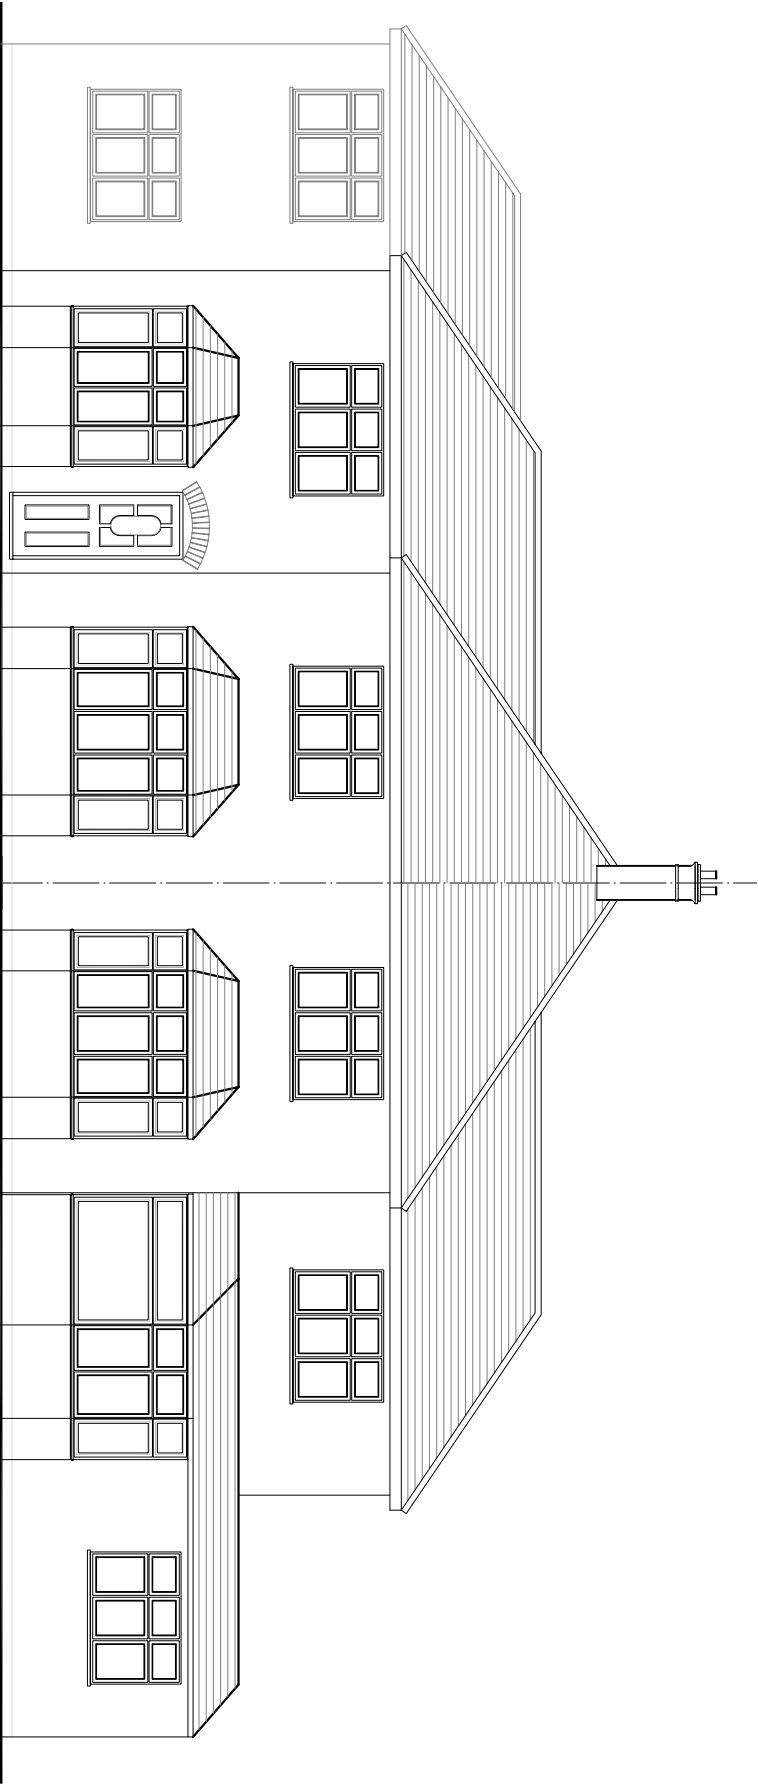



Metres

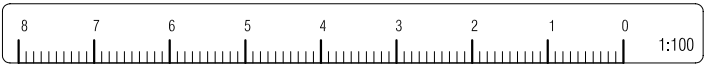

PROPOSED

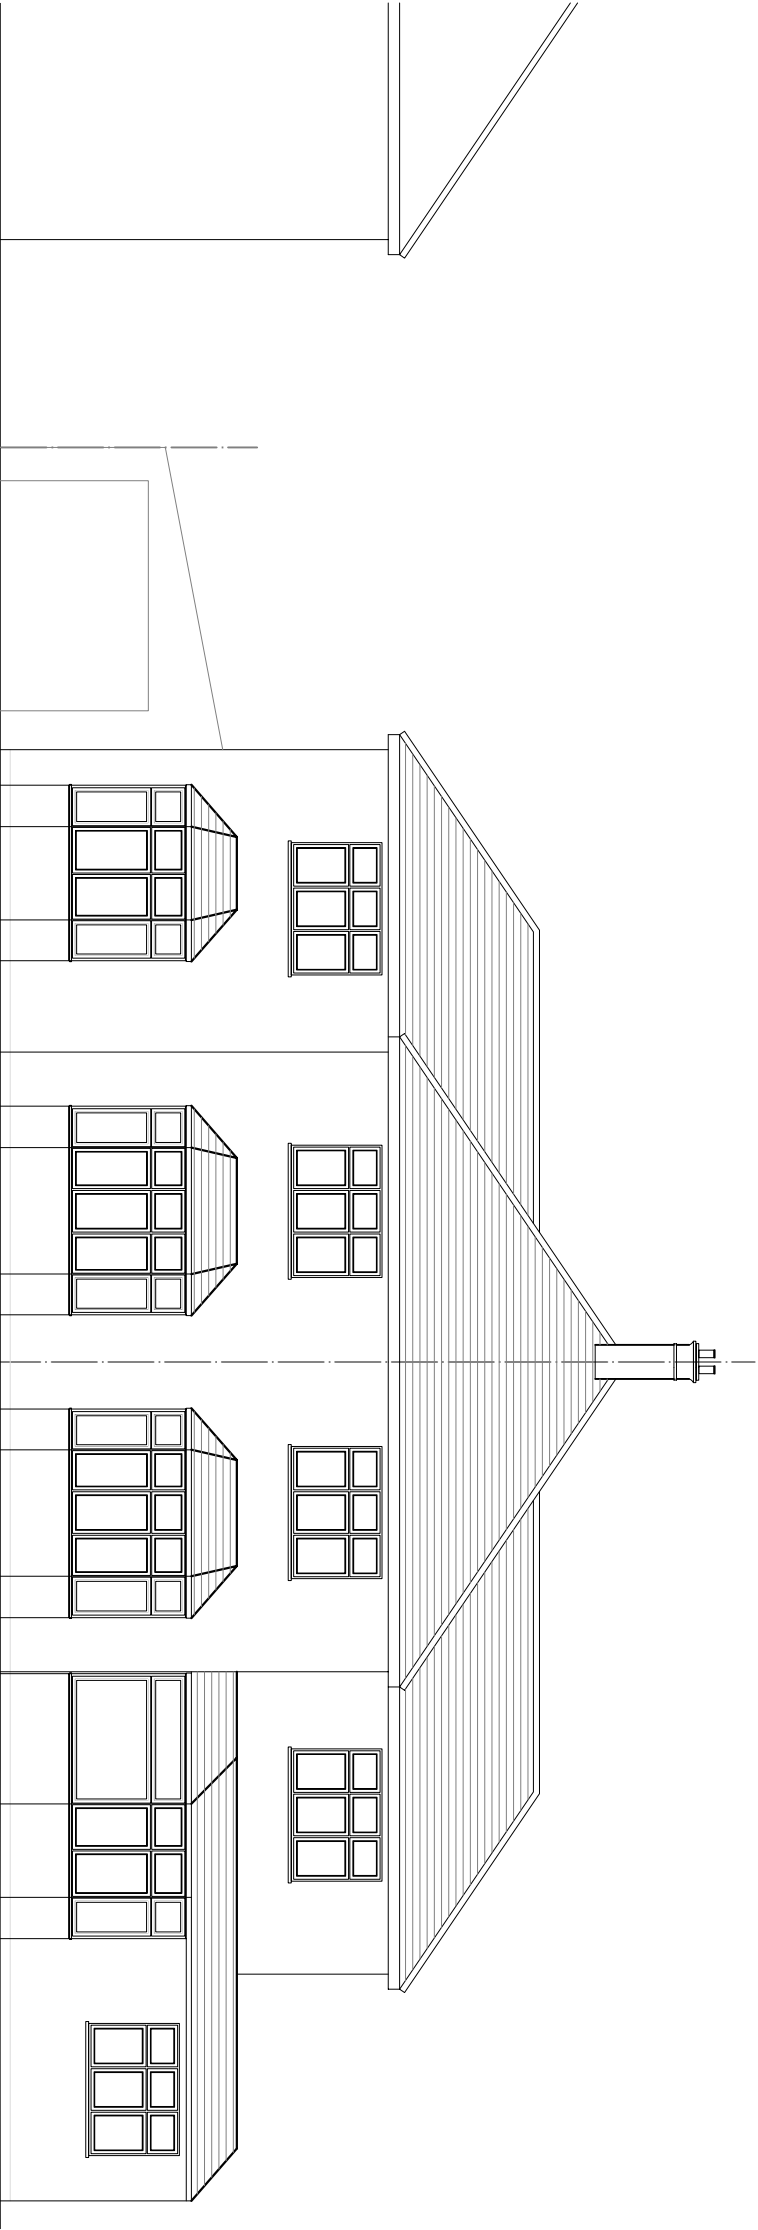

EXISTING

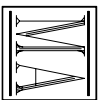

MANN ASSOCIATES
Town Planning & Development
"South Rise" 44 Talbot Drive, Gerrards Cross,
Buckinghamshire, SL0 7HL. Tel: 07956 845 733

Client
MR & MRS BINDRA

Details
STREET ELEVATIONS

Job Title
**56 FAIRWAY AVENUE
WEST DRAUGHTON
MIDDLESEX
UB7 7AN**

Drawing
**ERECTION OF 2 STOREY FRONT,
SIDE AND PART REAR AND SINGLE
STOREY REAR EXTENSION TO
DWELLINGHOUSE**

Date
JUNE 2026

Drawn No
03A

Scale
1:100 & 1:200