
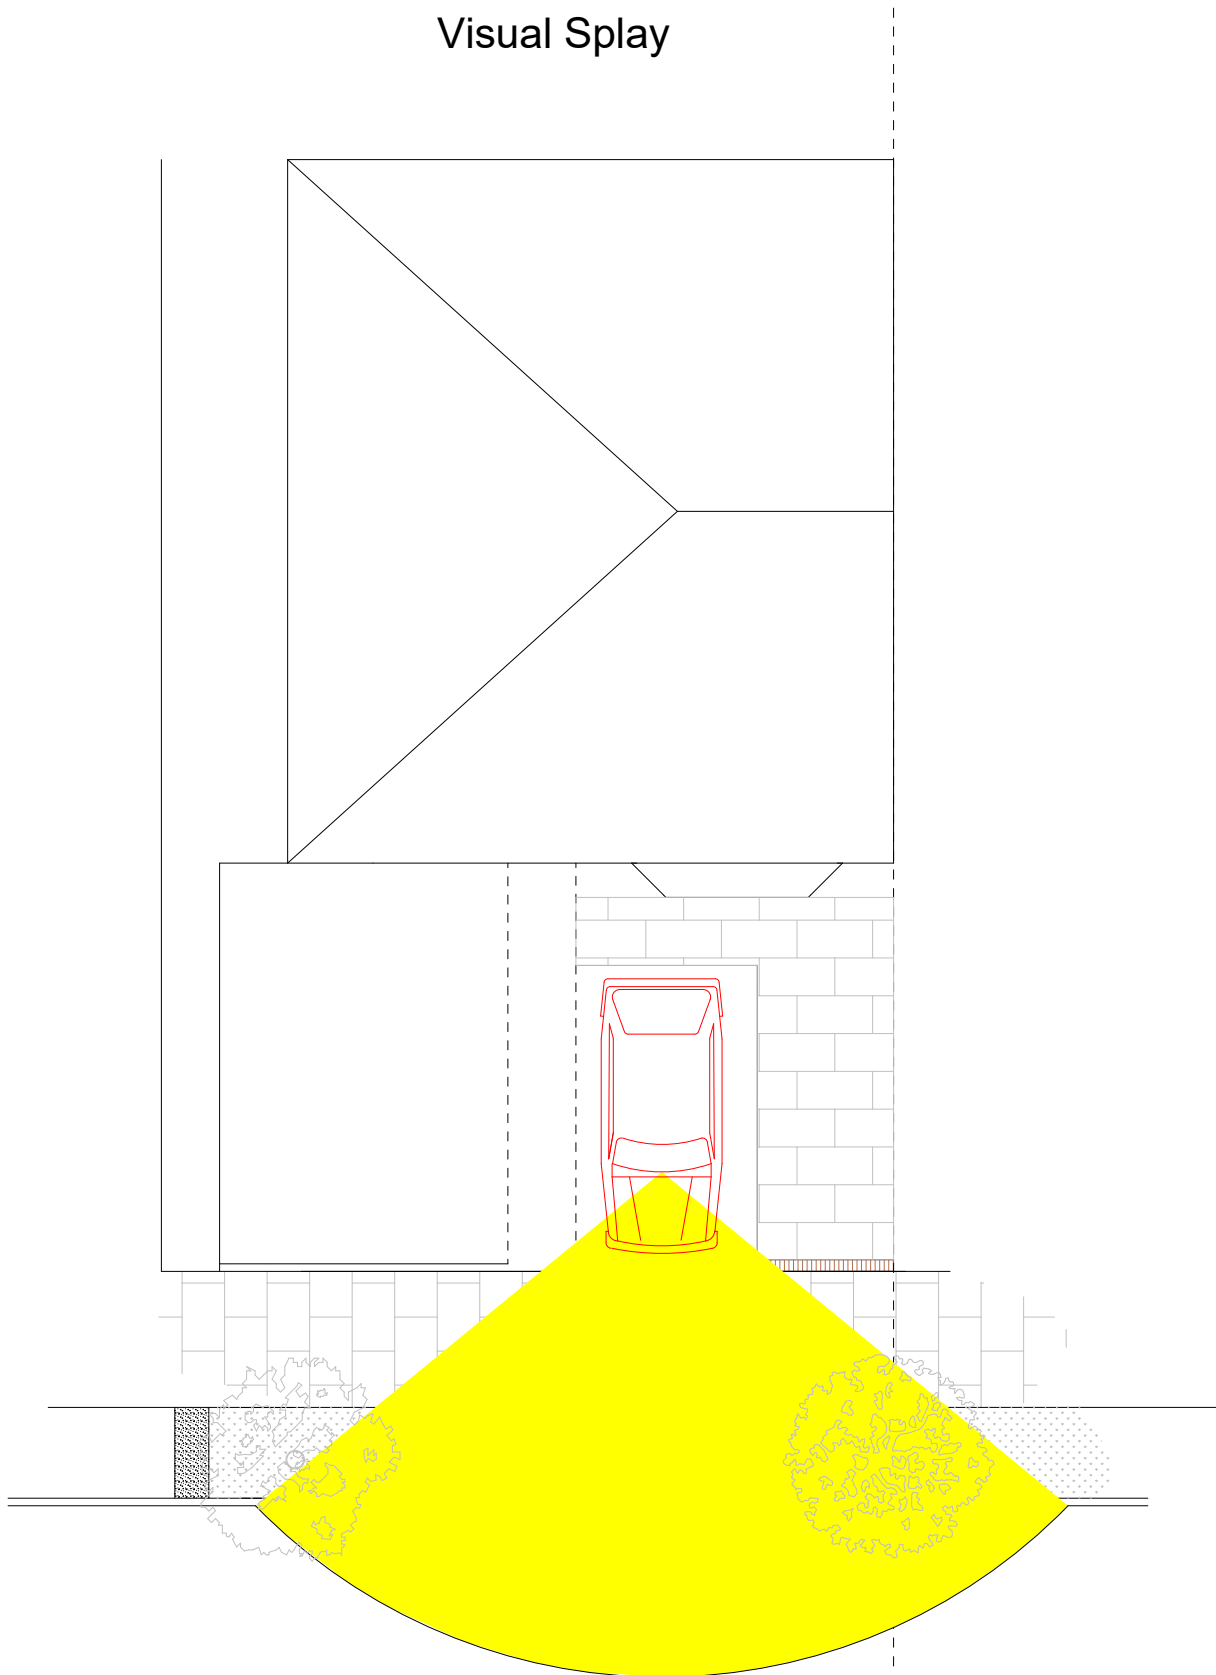
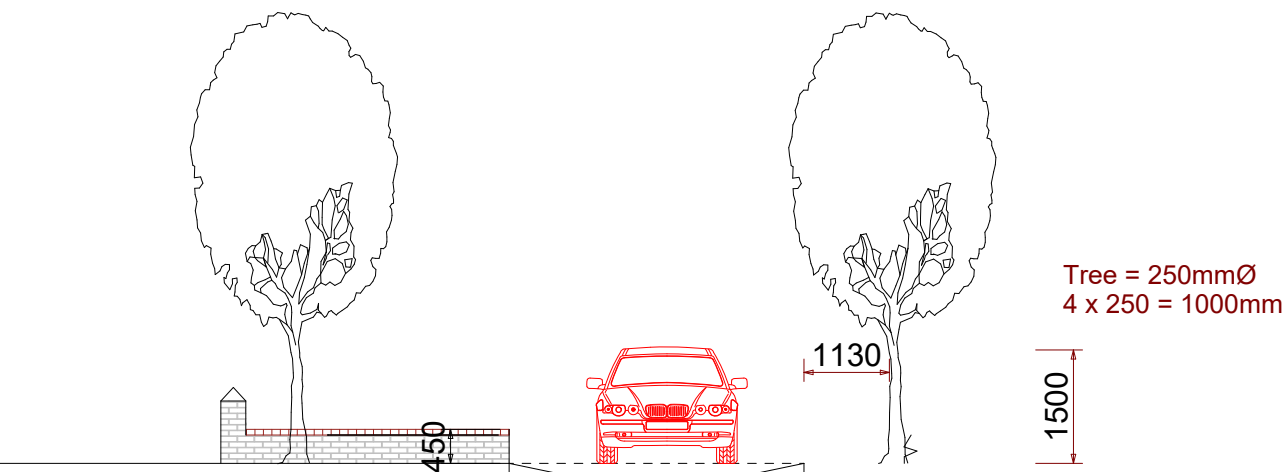
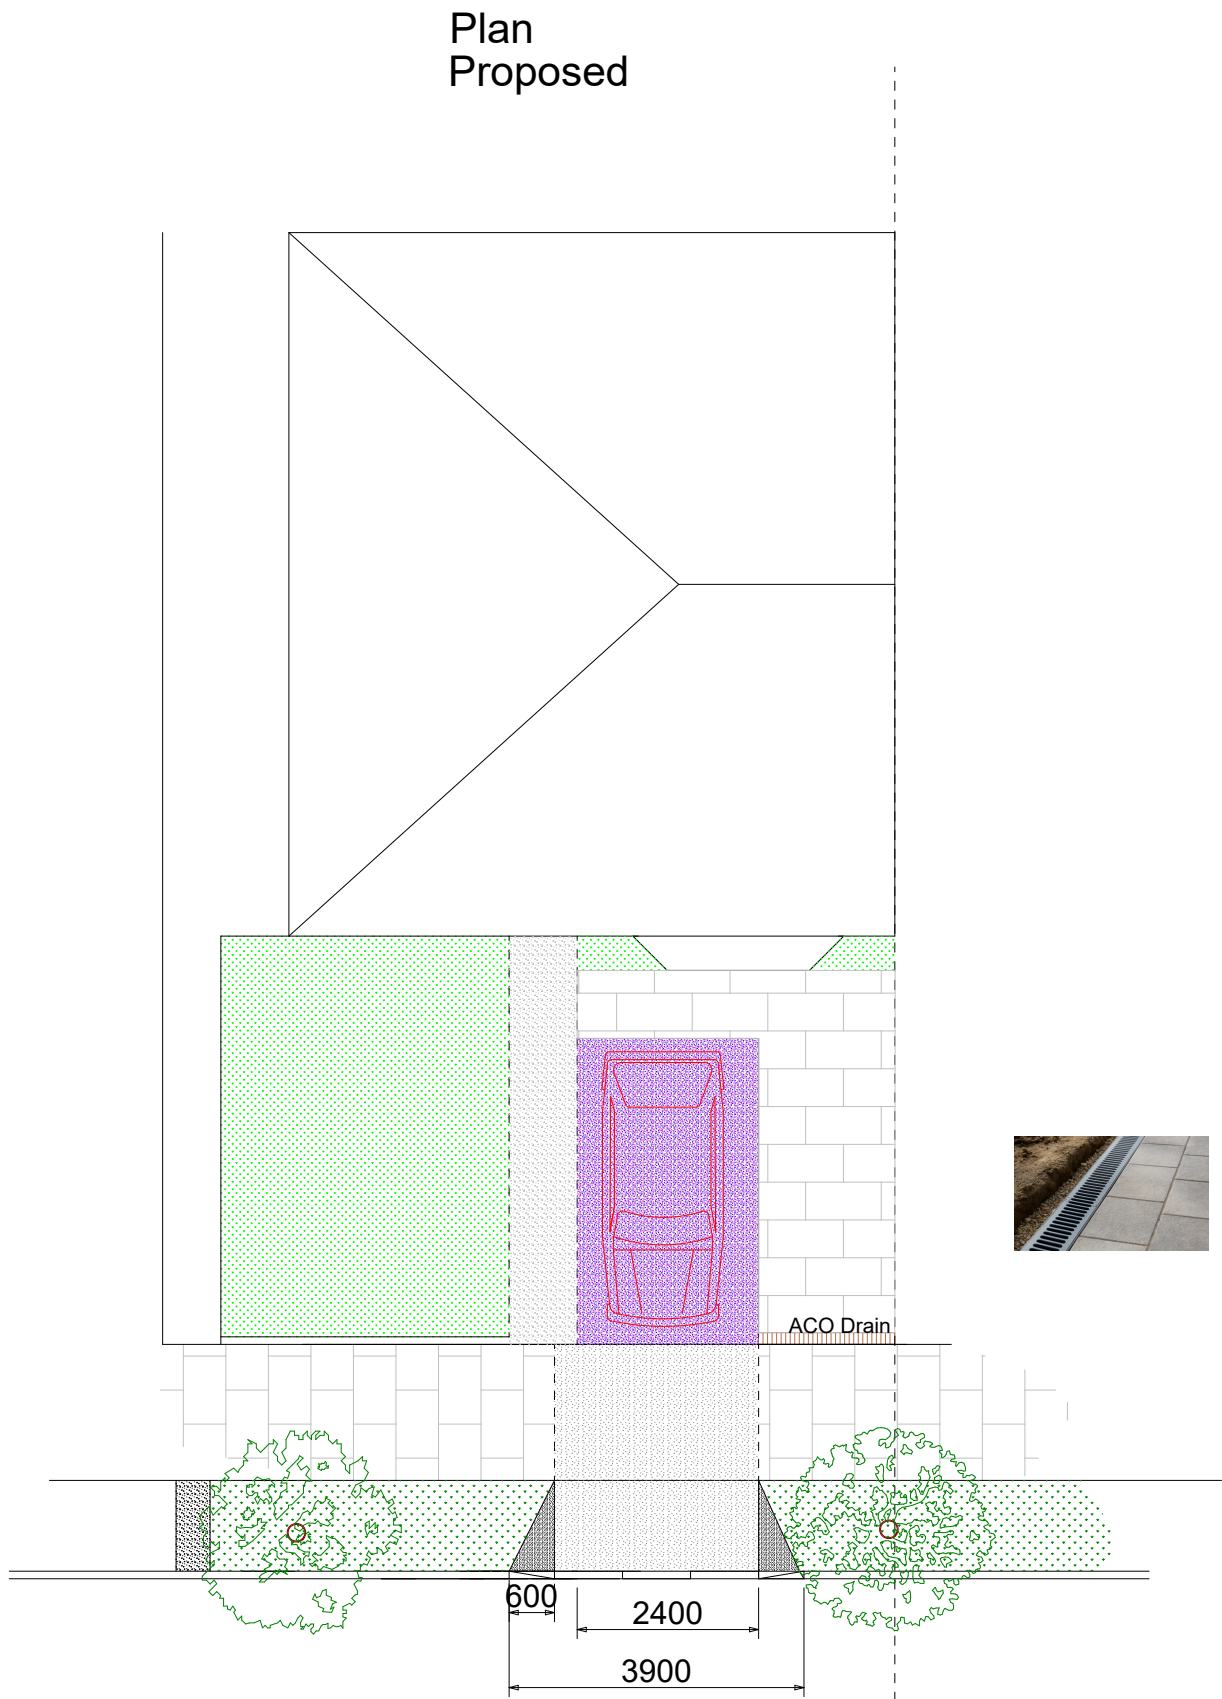
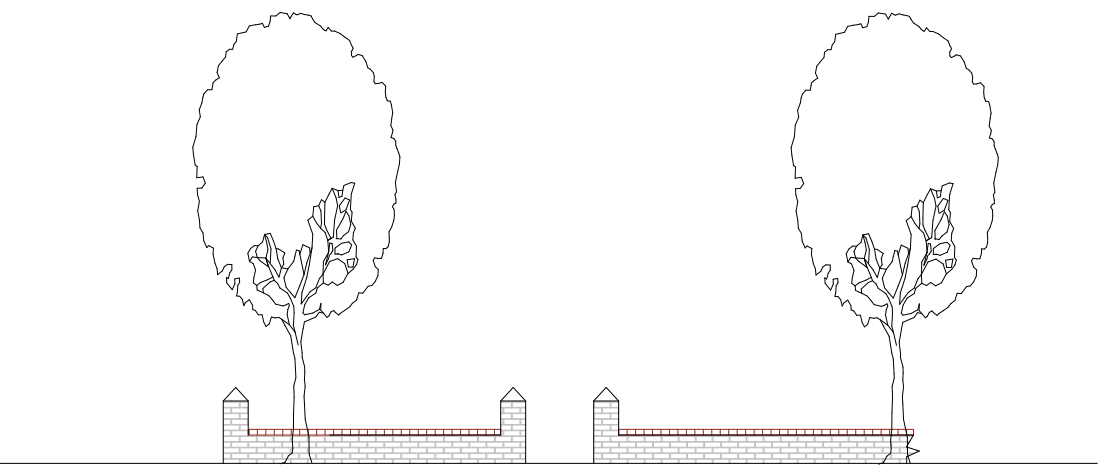


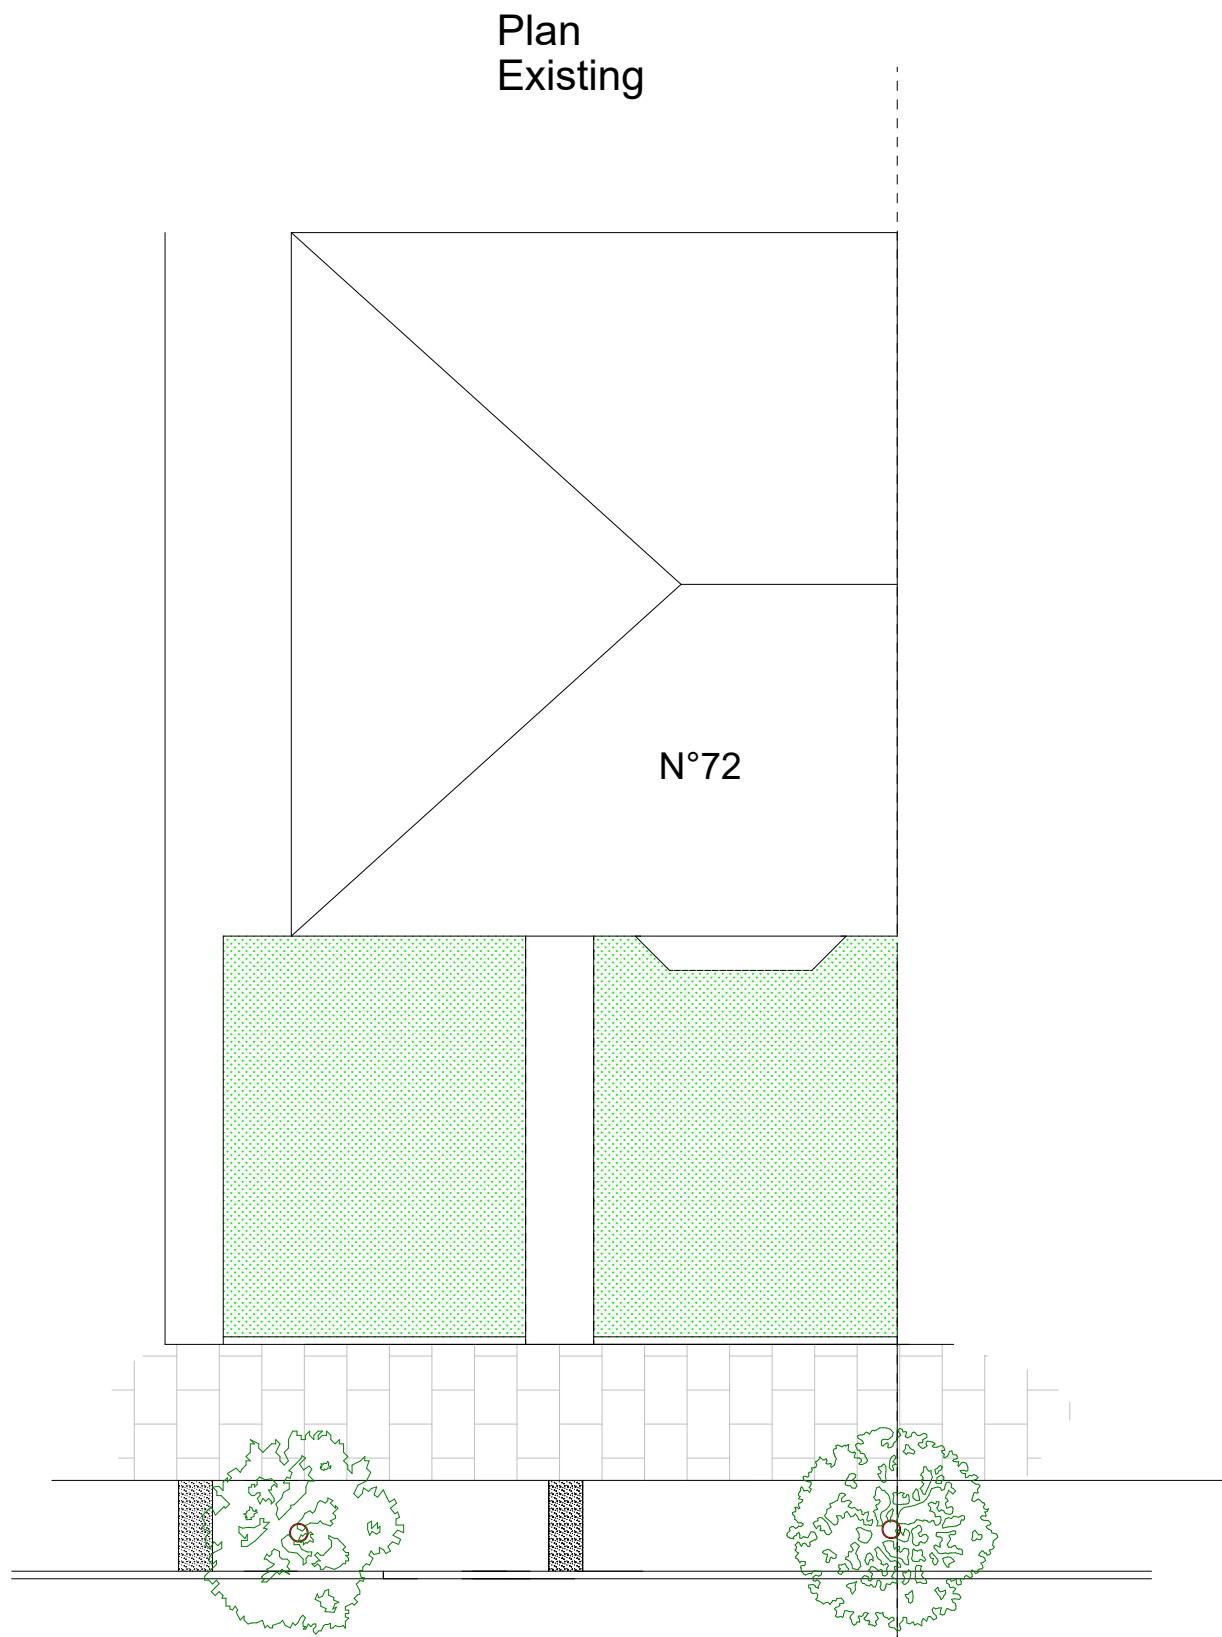

Date
Month Year
Drawn by
Name
Page Size - A1

Scale
1:100
Checked by
Name
5000 mm

Notes

Proposed
Paving
MOT Type 1 (Sub-base to paviers), Sharp Sand
(Same bedding to paviers), Paving
600 x 300 x 50mm
Drains
ACO Rain-Drain A15 Light Duty Channel Drain
ACO Rain-Drain A15 Channel with Galvanised Steel Grating 118mm(w) x 97mm (d) x 1m
(Channel drain)
ACO Rain-Drain End Cap (Channel drain endcap), Building Sand (Bulk Sand for backfill),
Cement (Cement for backfill)



Drop My Kerb UK

Drop Kerb Planning Services

Project 2 Richmond Ave
TW14 9SQ

72 Berkeley Cl
Ruislip
HA4 6LF

Drawing Title
Planning

Existing and Proposed

Client

S Kiley

Drawing No.

001

Date
June 26

Drawn by
D Black

Scale
1:100

Checked by
D Black

5000 mm

Page Size - A1

Drop My Kerb UK
Tel: 02031314207
Mob: 07986229016
E: dropmykerb@yahoo.com