


ROOF WINDOWS	JUN 2026	A
AMENDMENTS	DATE	REV.

Dimensions, areas and levels where given are only approximate and subject to site survey. All dimensions are to be checked on site. Figure dimensions only are to be taken from the drawing. This drawing is to be read in conjunction with all relevant consultants' and specialists' drawings, documents and any discrepancies or variations are to be notified to the architect before the affected work commences. This drawing is copyright and remains the property of the Architects.

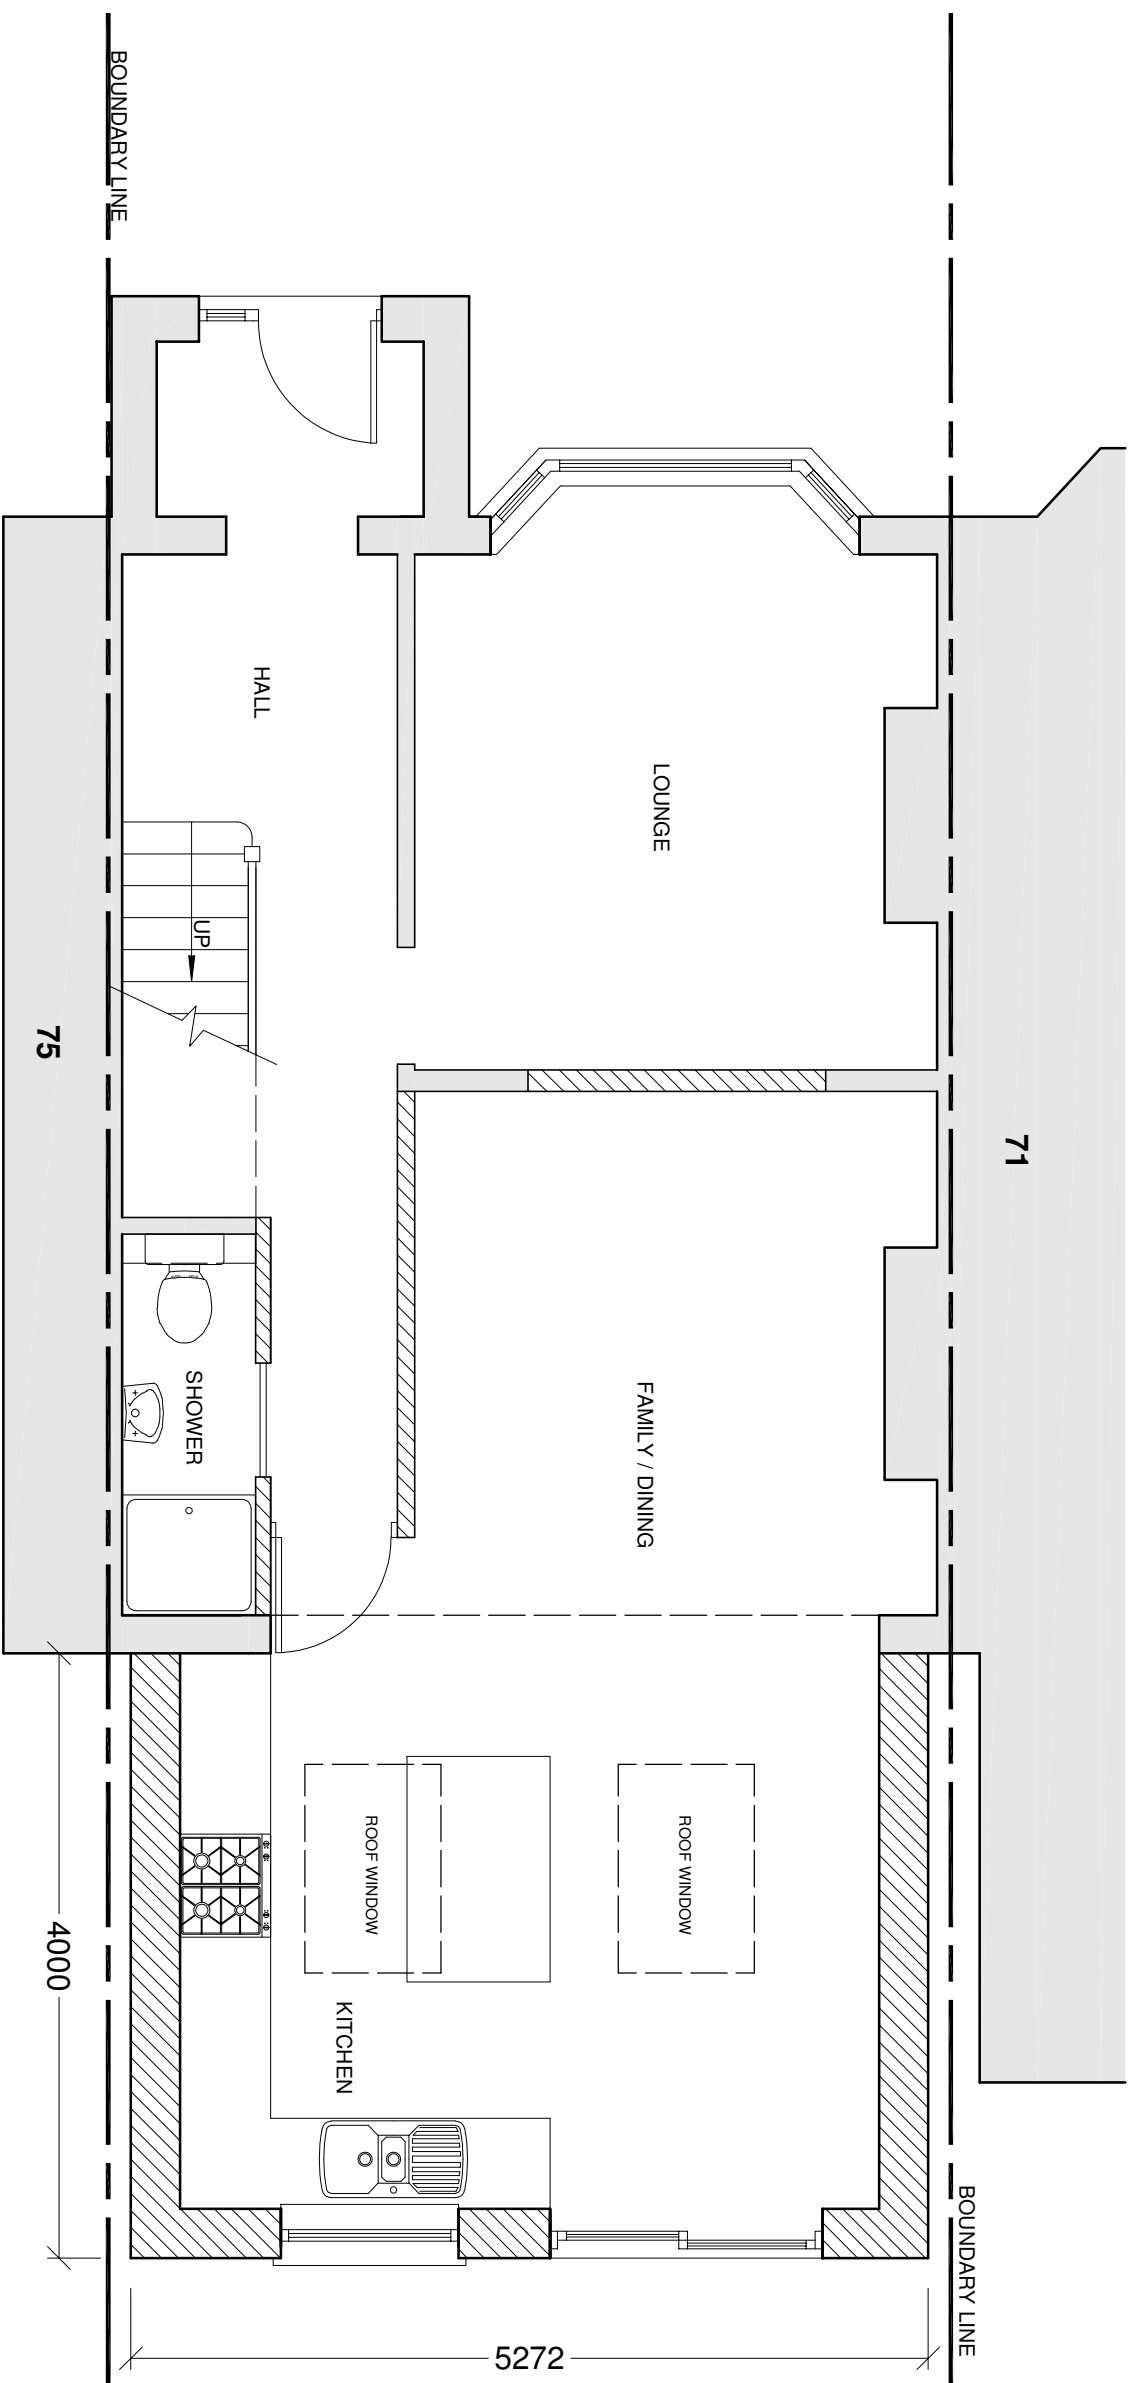

bernard murray design
chartered architect

WWW.BMURRAYDESIGN.CO.UK
78 BRIDGE ROAD, UXBRIDGE, MIDDLESEX UB82QW
TEL: 07958 471714 EMAIL: BMURRAYDESIGN@YAHOO.CO.UK

PROJECT
73 WOODCROFT CRESCENT
UXBRIDGE
UB10 9JD

CLIENT
THADDEUS PIERRE

DRAWING
PROPOSED GROUND FLOOR
PLAN

SCALE	1:50 @ A3	DRAWING NUMBER	REV.
DATE	JUN 2026	1265-6	A
DRAWN	BM		