



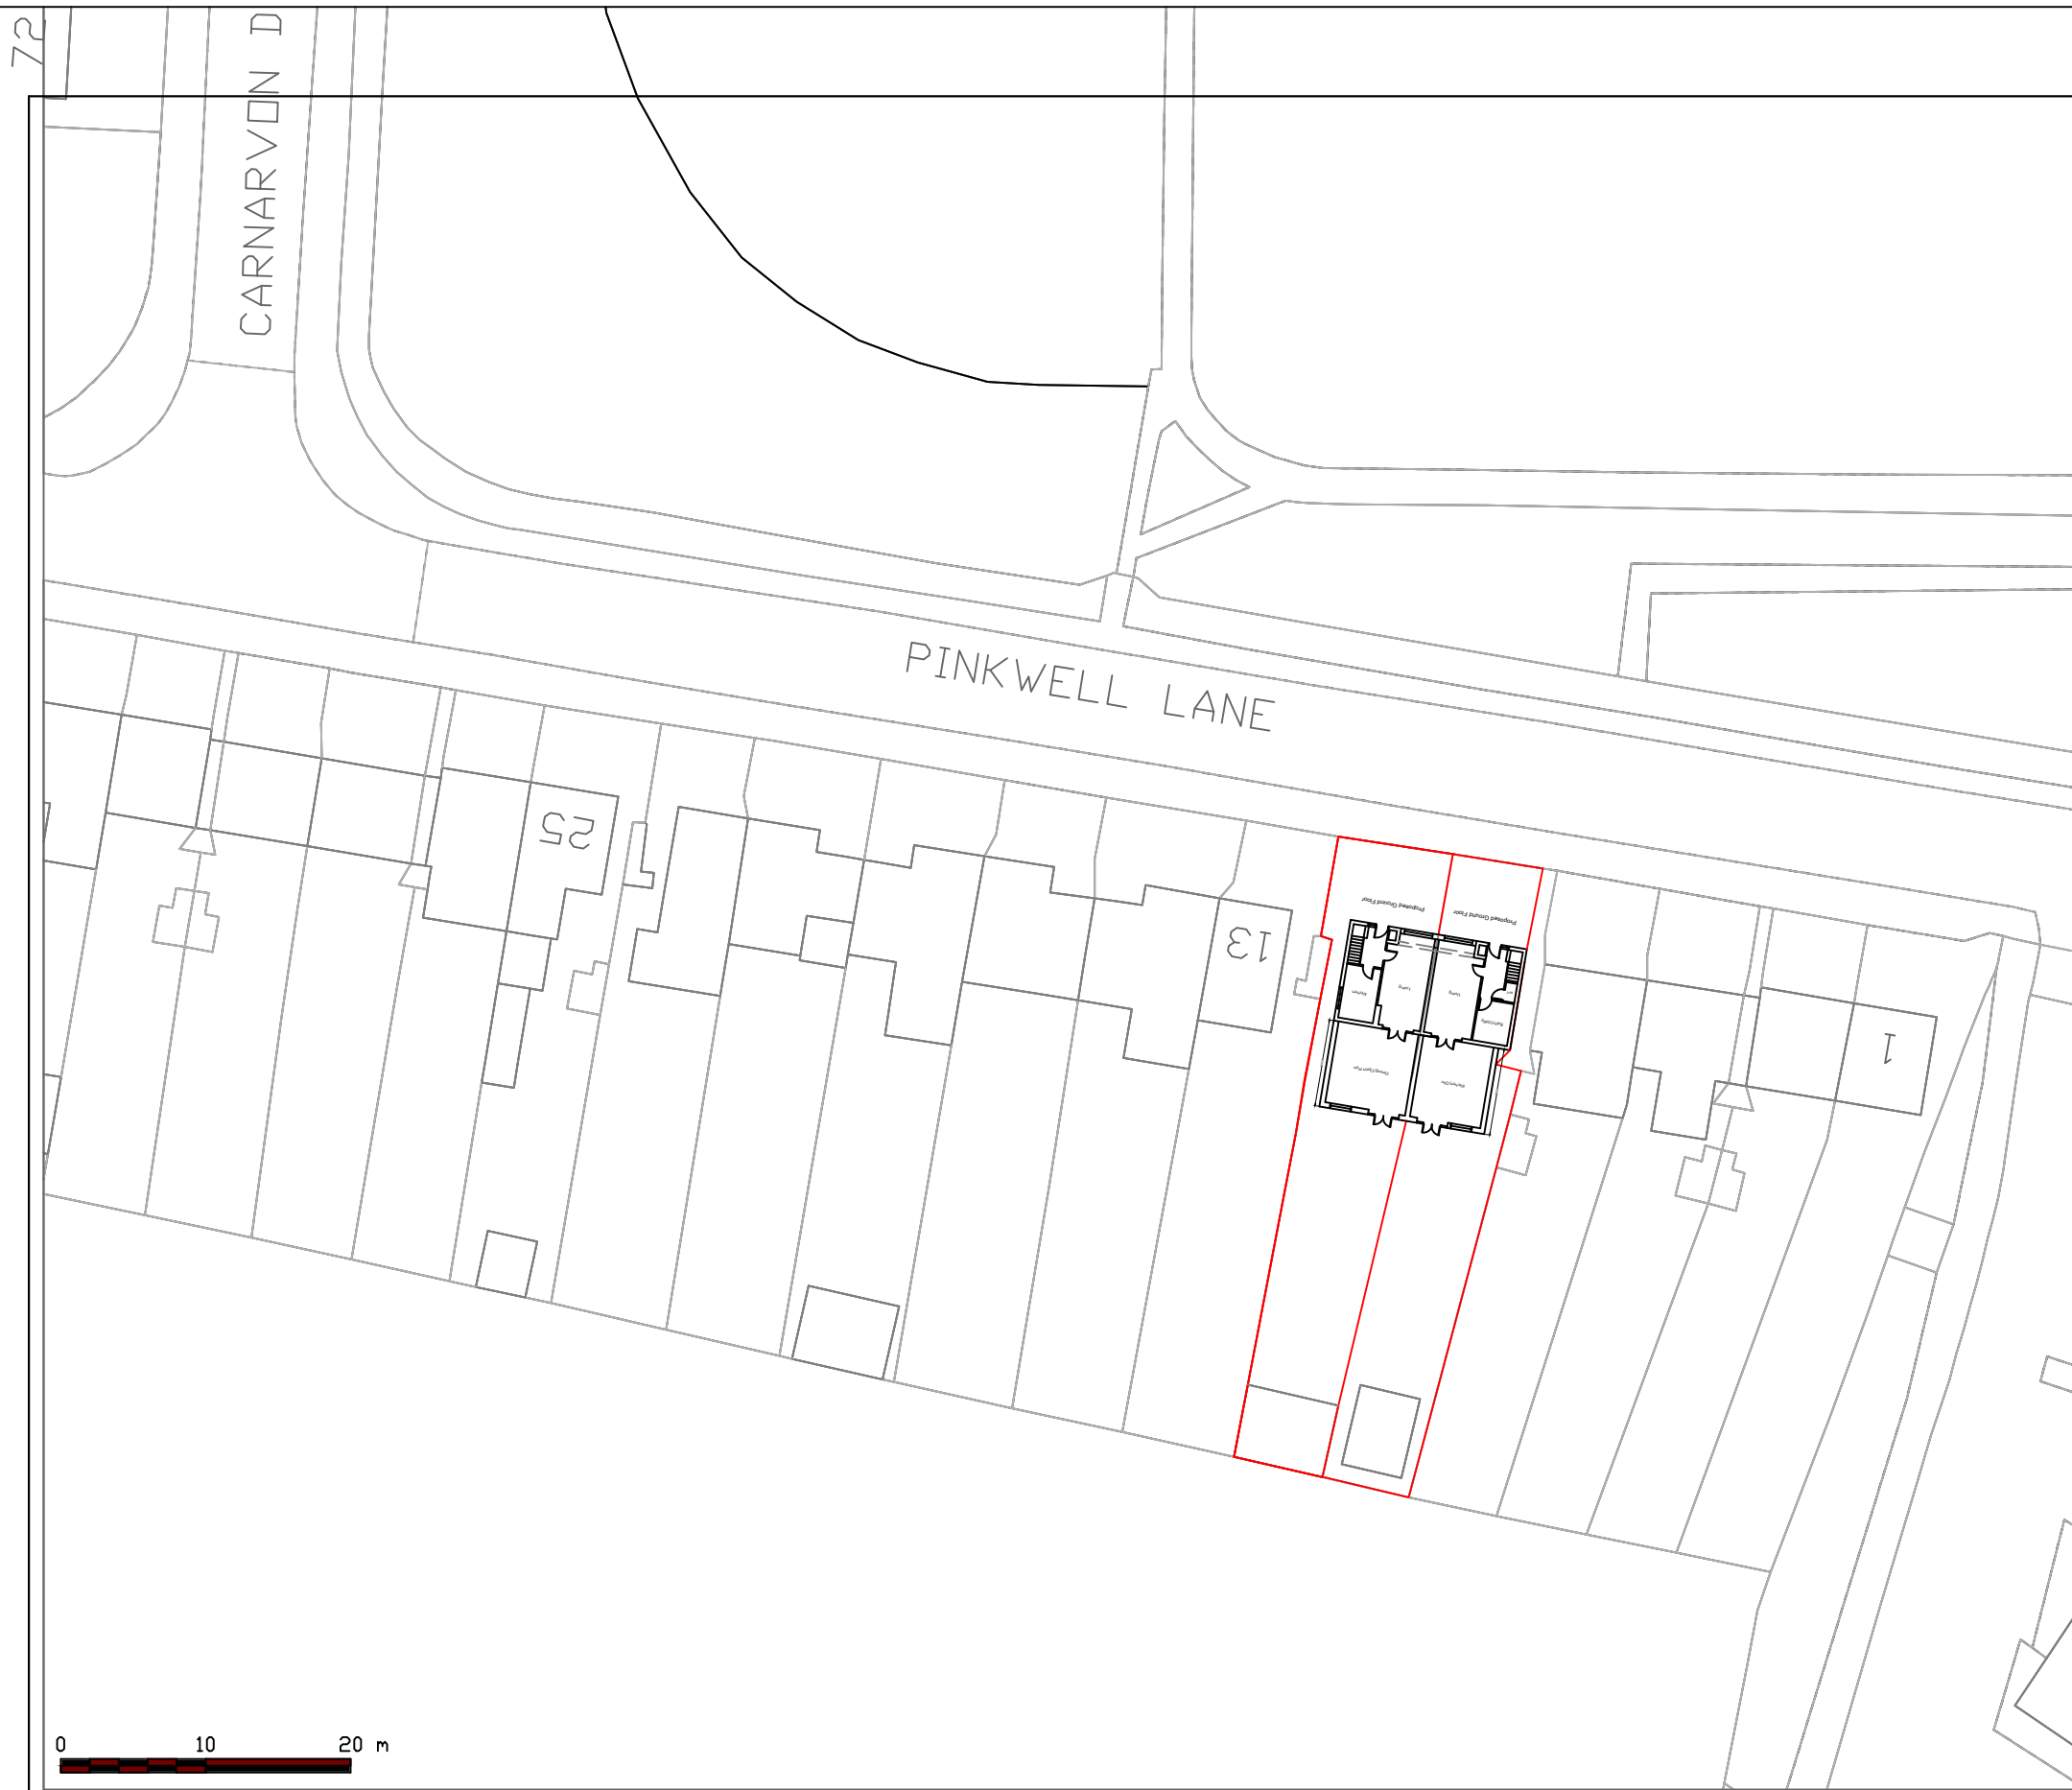

Proposed Block Plan - 1:500 @ A3

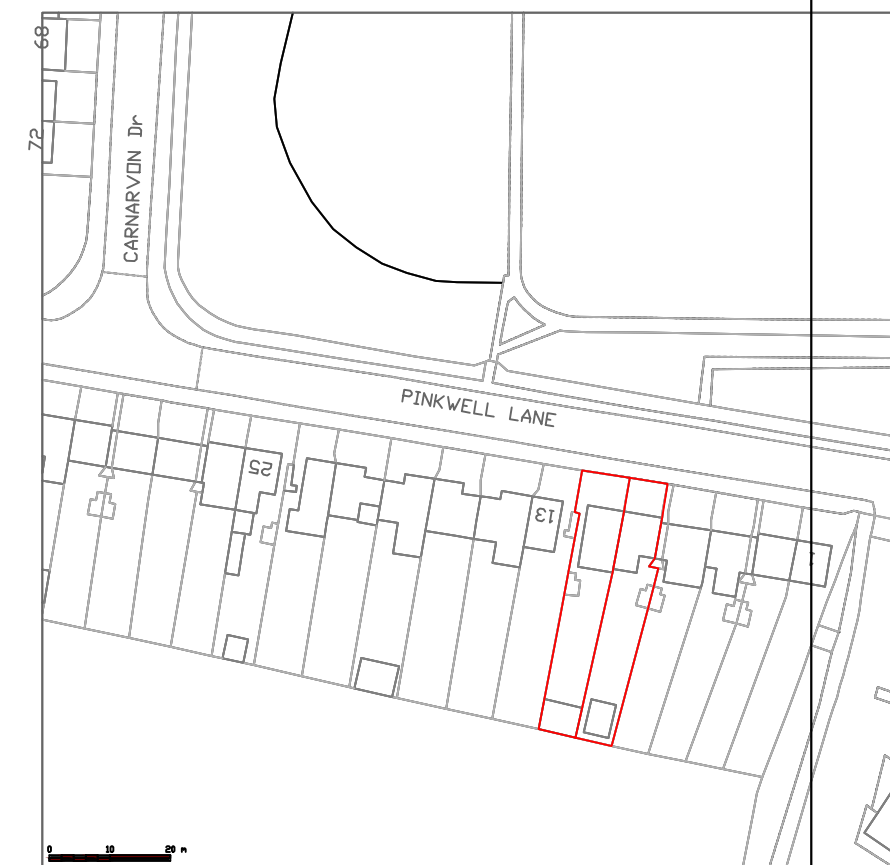

Existing Site Plan - 1:1250 @ A3

