


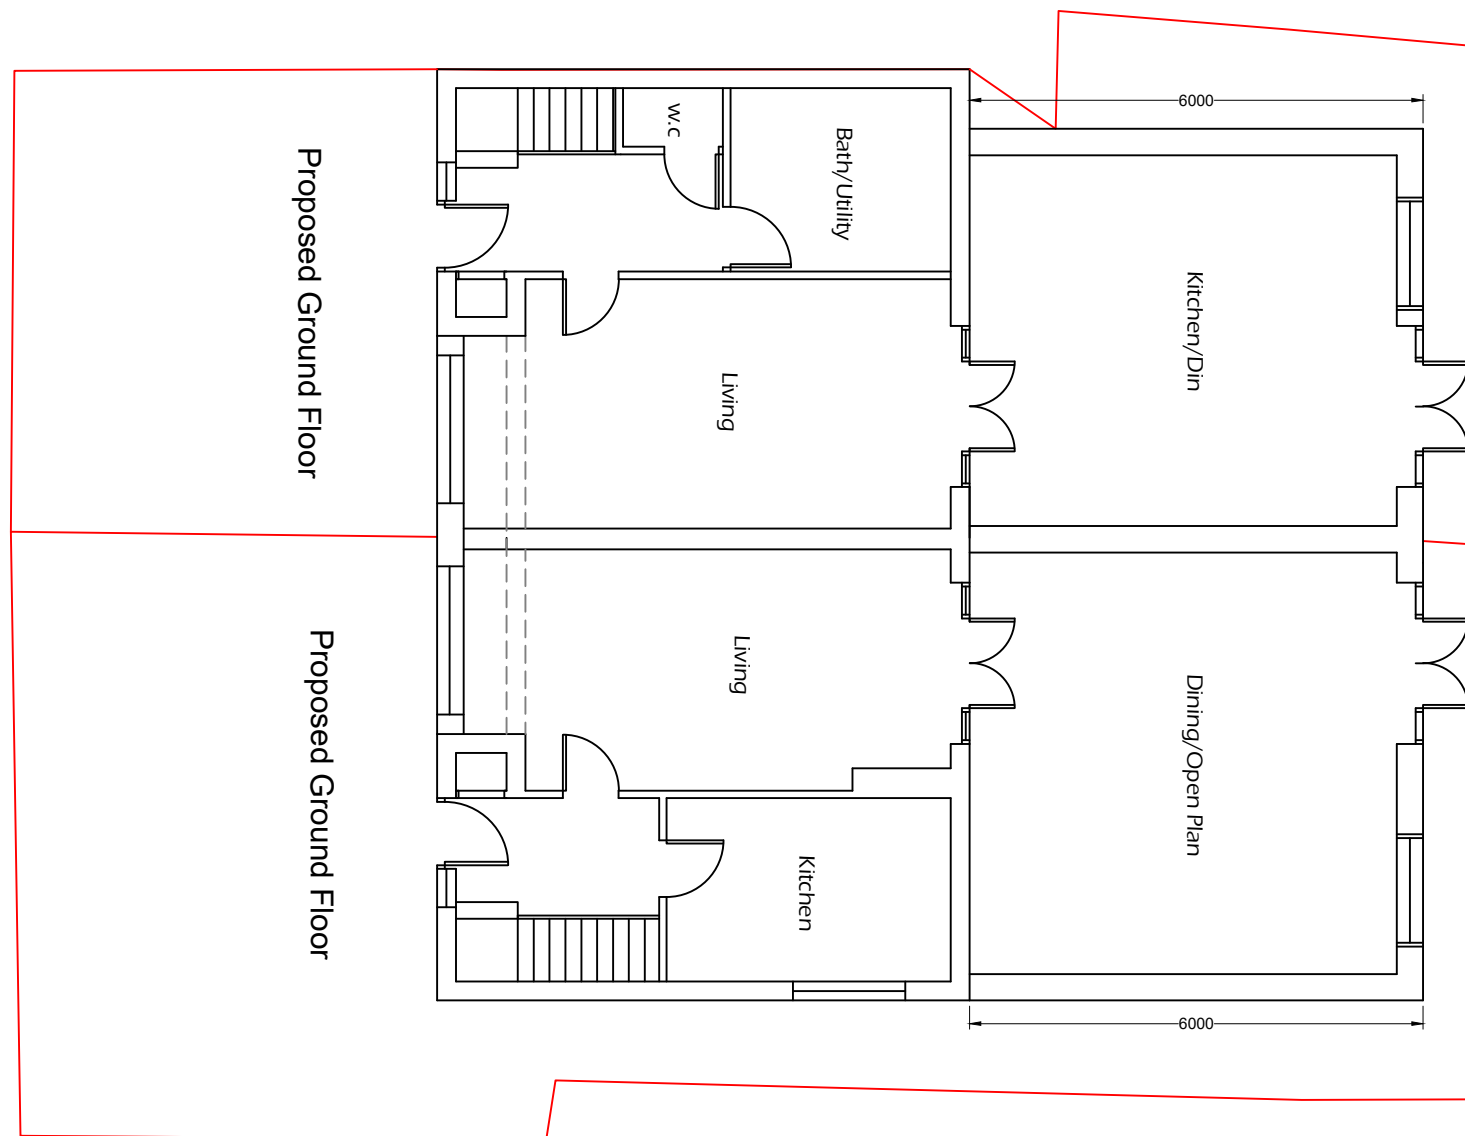

 ABU FAHAD DESIGN & BUILD LTD	JOINT APPLICATION										DISCLAIMER : Drawing to be read in conjunction with all other relevant documentation. All written dimensions to be checked on site before work commences. Discrepancies where identified must be reported to the designer.									
	Client Name		Mr Murad Khan & Mr Harjeet Paul						Abu Fahad Design & Build Ltd 86-90, 3rd Floor Paul Street London EC2A 4NE											
	Project		Single Storey Front & Rear Extension																	
	Site address		9 & 11 Pinkwell Ln, Hayes UB3 1PO																	
	Drawn by		FC		Paper Size		A3		Drawing Number		Contact Us		M 1:100 012345678910							
	Date	02/06/2026	Scale	1:100 @ A3																
	Project No.		011/26		Revision		-													
								PL02												