



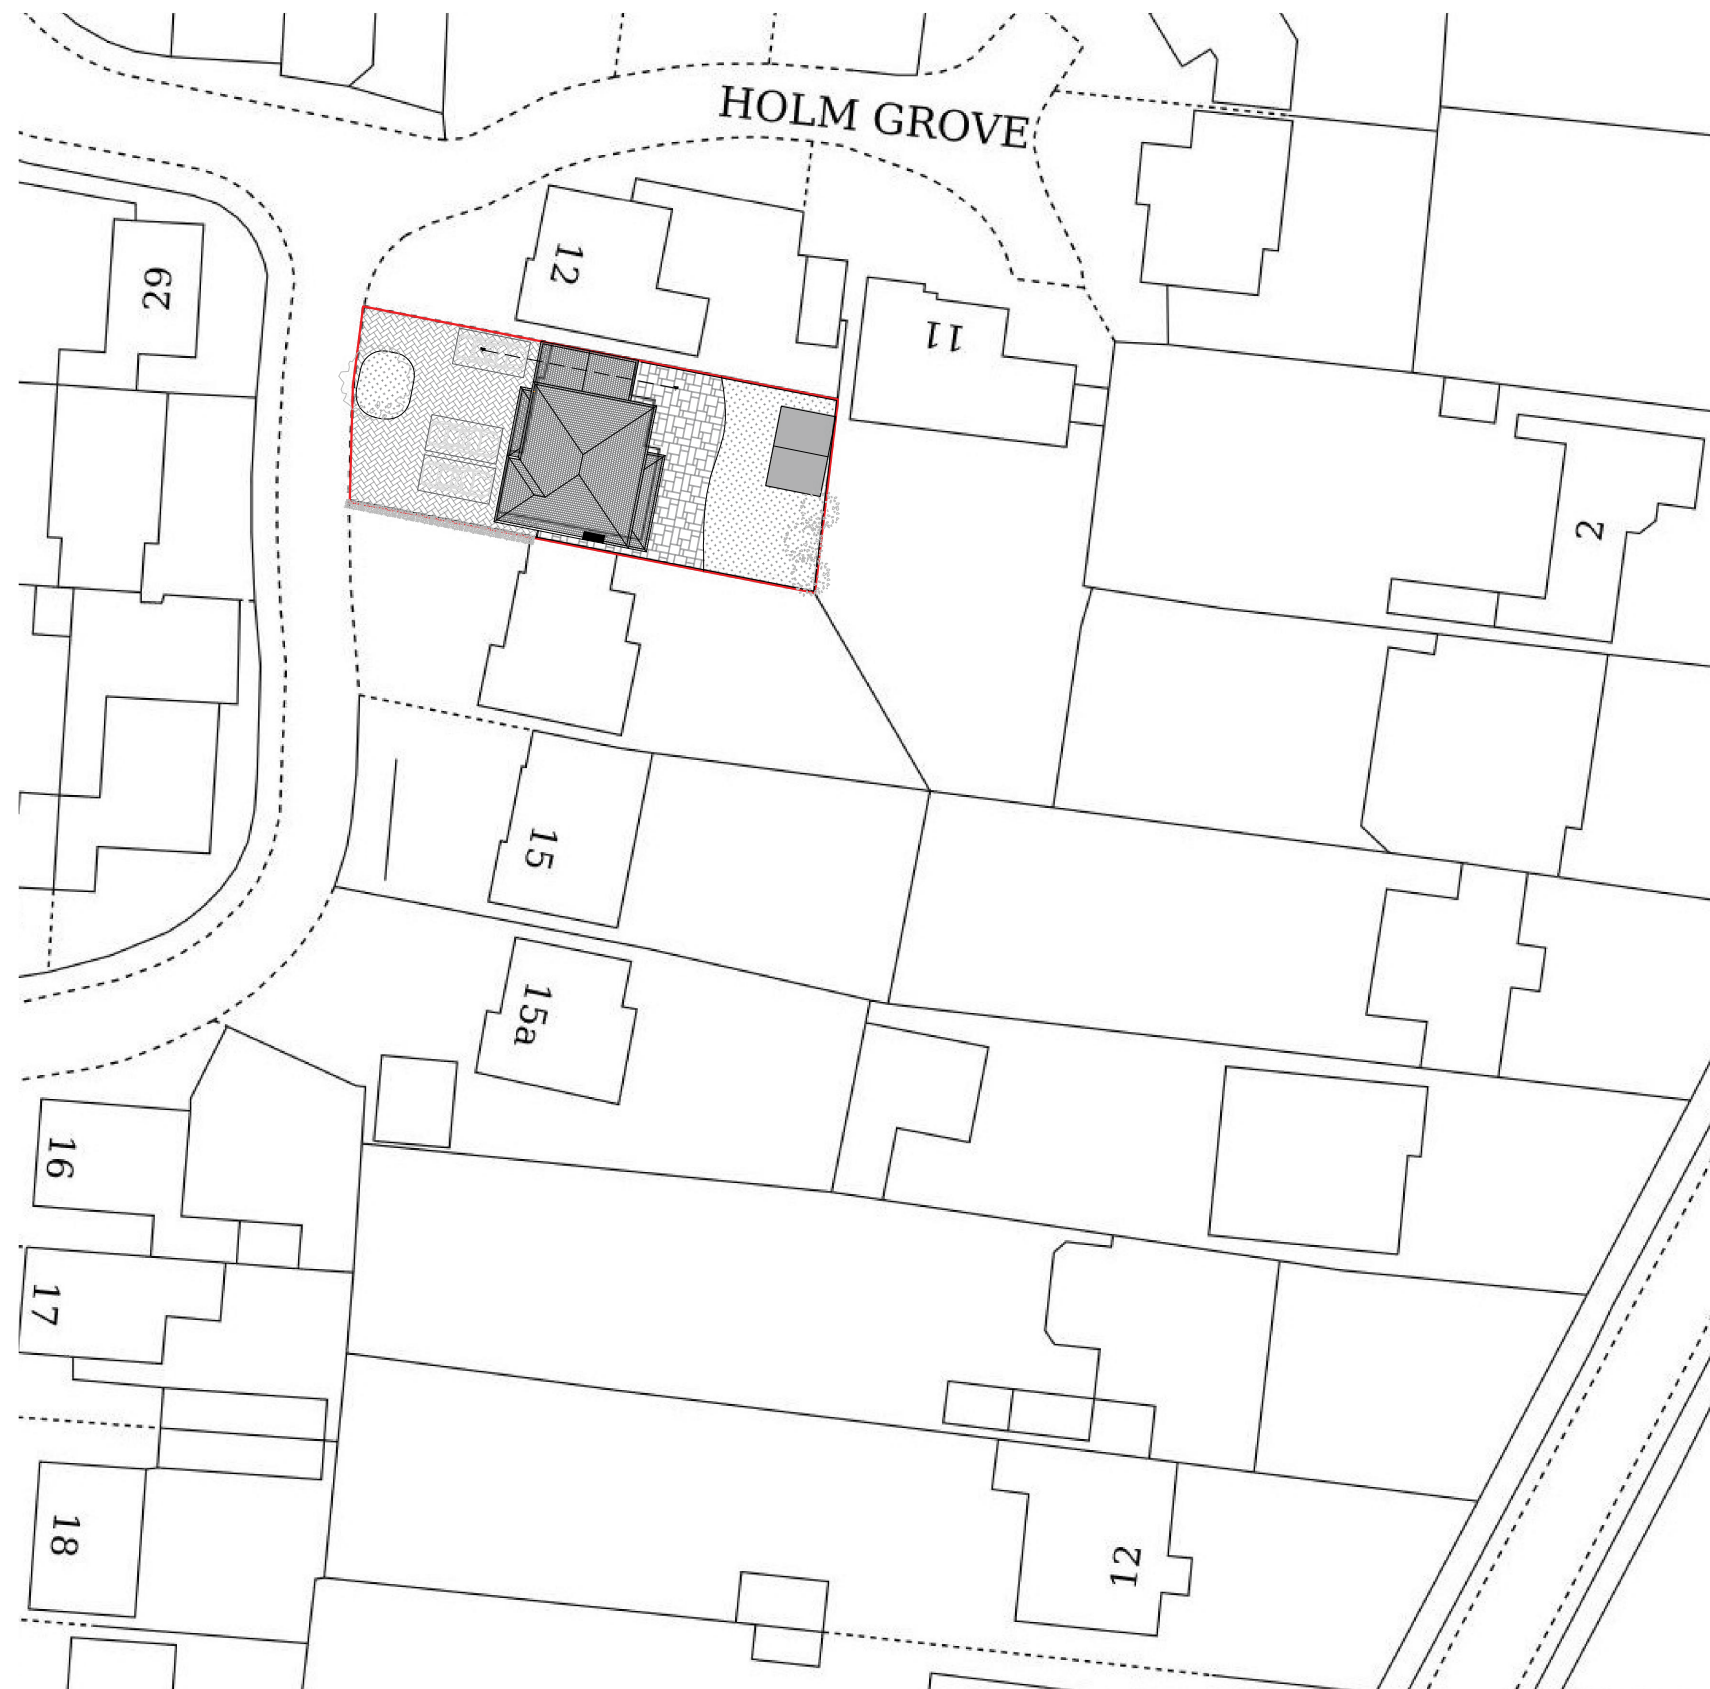

Any dimensions shown should be checked on site.
Designs are not coordinated with engineer projects.
Not for construction purposes.

These drawings are intended exclusively for the Planning Stage, as part of Homz
quoted services. They are not to be repurposed for any other application or use.

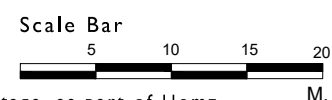

HOMZ

DESIGN | PLAN | BUILD

www.homz.uk / 0 330 818 3001

Drawing Title: Existing Block Plan
Drawing: H-0839-02_13 HolmGrove_ExistingBlockPlan_V2
Drawing Number: H-0839
Site Address: 13 Holm Grove, UB10 9LZ

Scale : 1/500 at A3
Revision : V2
Date : 01.07.2026