


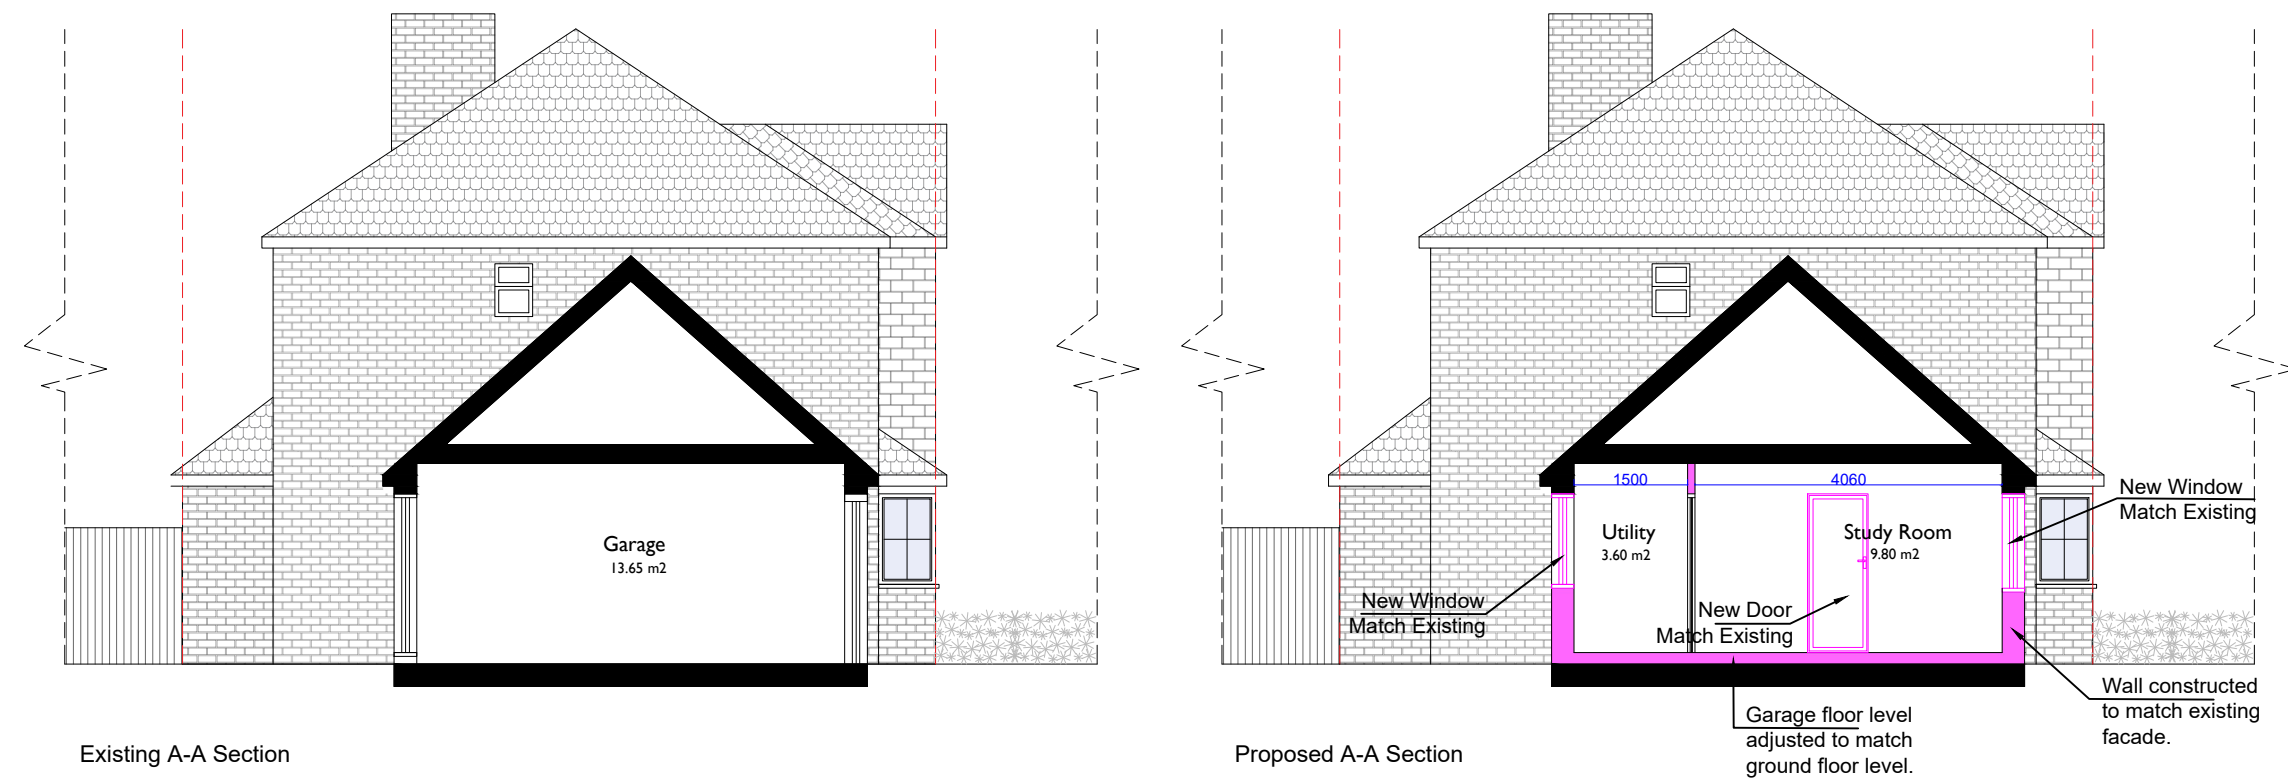

Any dimensions shown should be checked on site.
Designs are not coordinated with engineer projects.
Not for construction purposes.

Scale Bar

1 2 3 4
M.

These drawings are intended exclusively for the Planning Stage, as part of Homz
quoted services. They are not to be repurposed for any other application or use.

HOMZ

DESIGN | PLAN | BUILD

www.homz.uk / 0 330 818 3001

Drawing Title: Existing And Proposed Sections
Drawing H-0839-06_13HolmGrove _Sections_V2
Drawing Number:
Site Address: 13 Holm Grove, UB10 9LZ

Scale : 1/100 at A3
Revision : V2
Date : 01.07.2026