
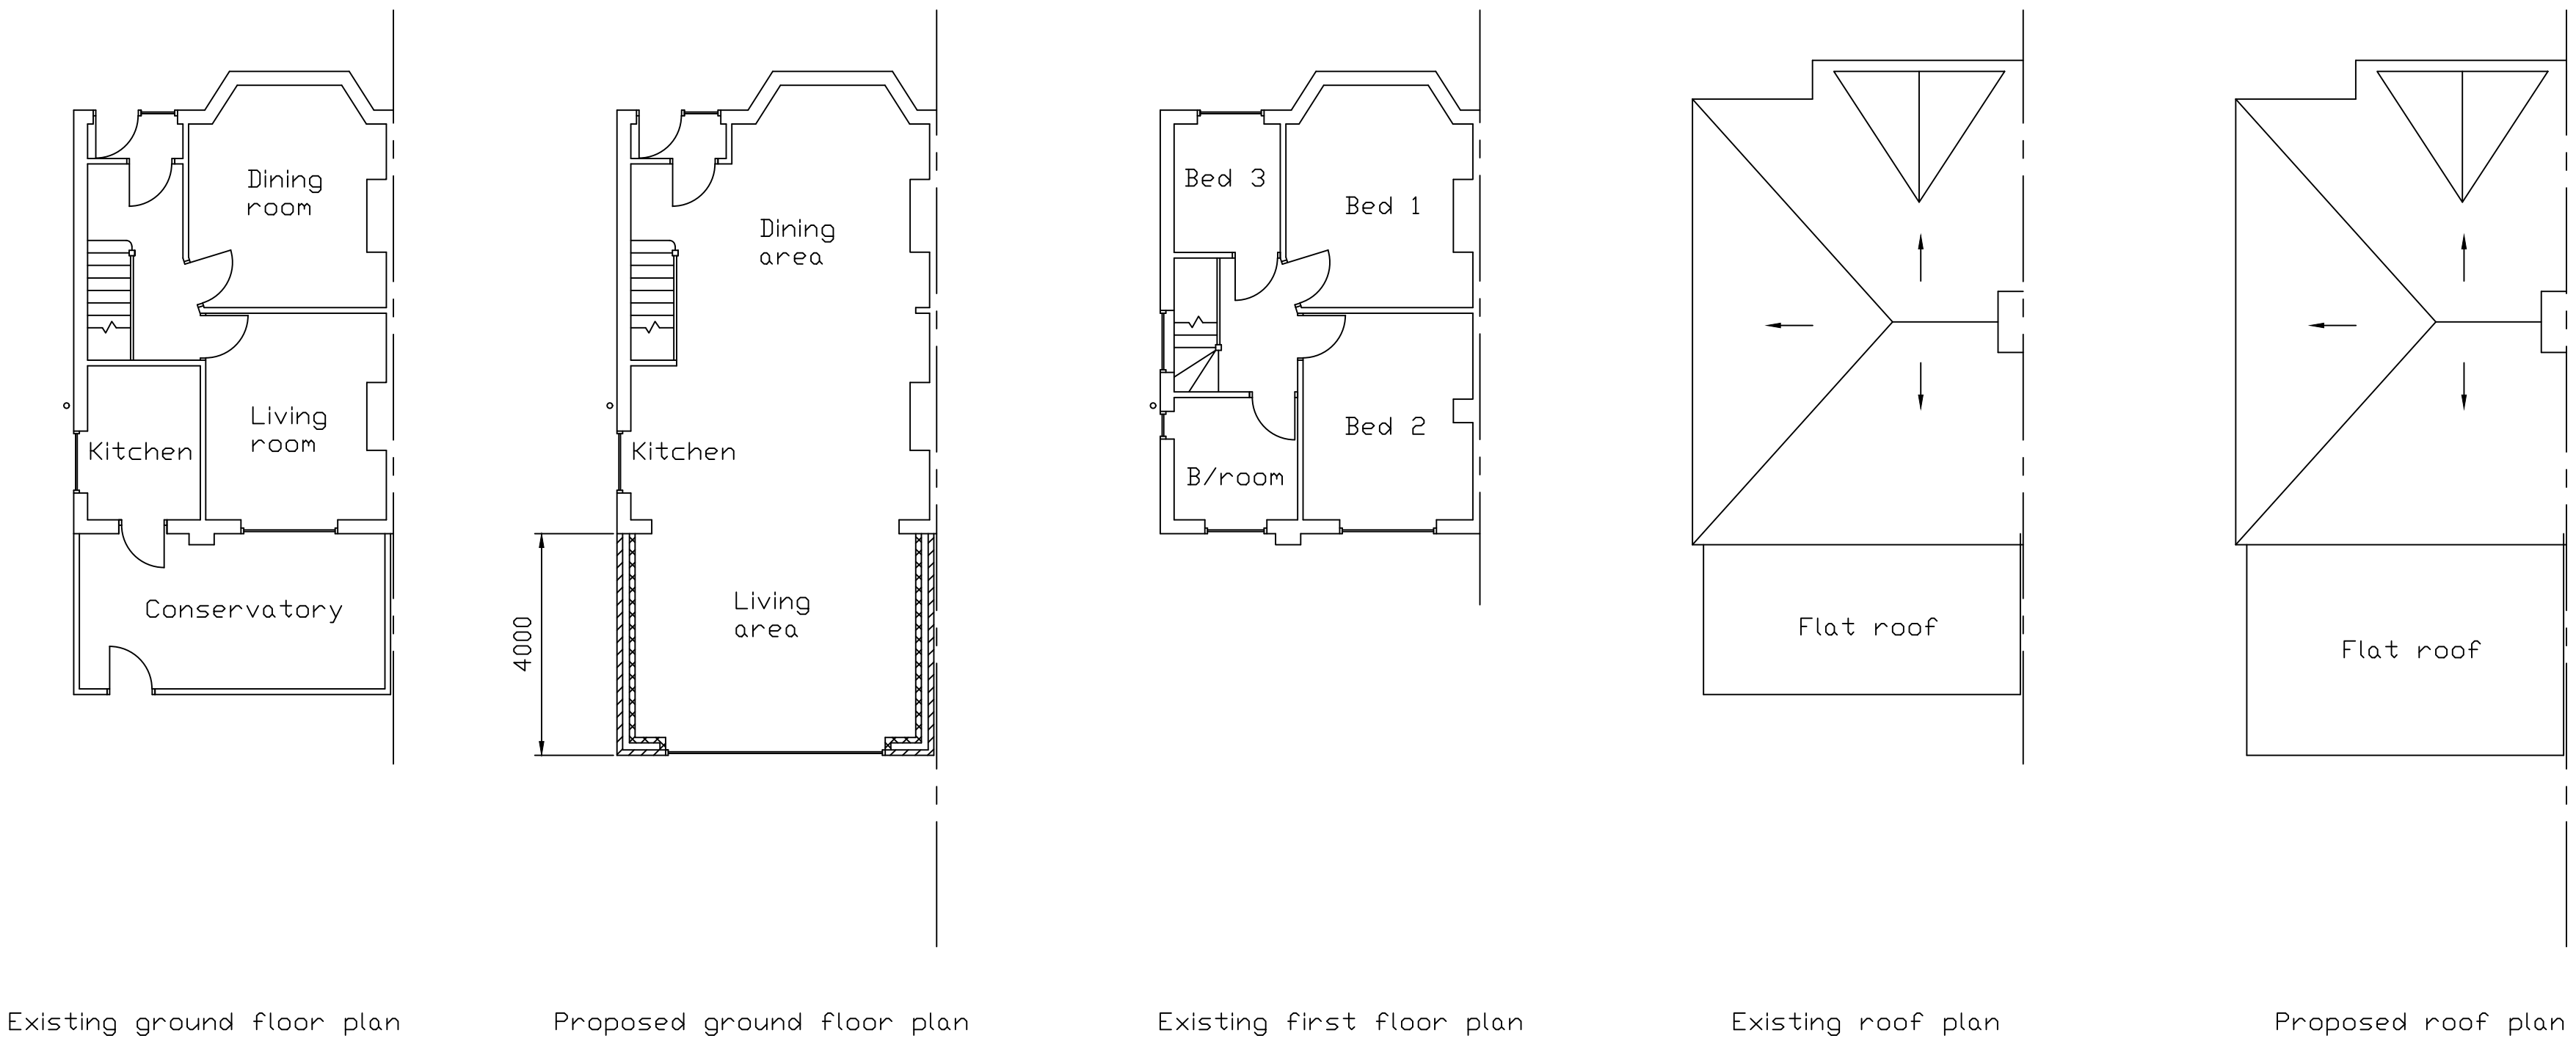
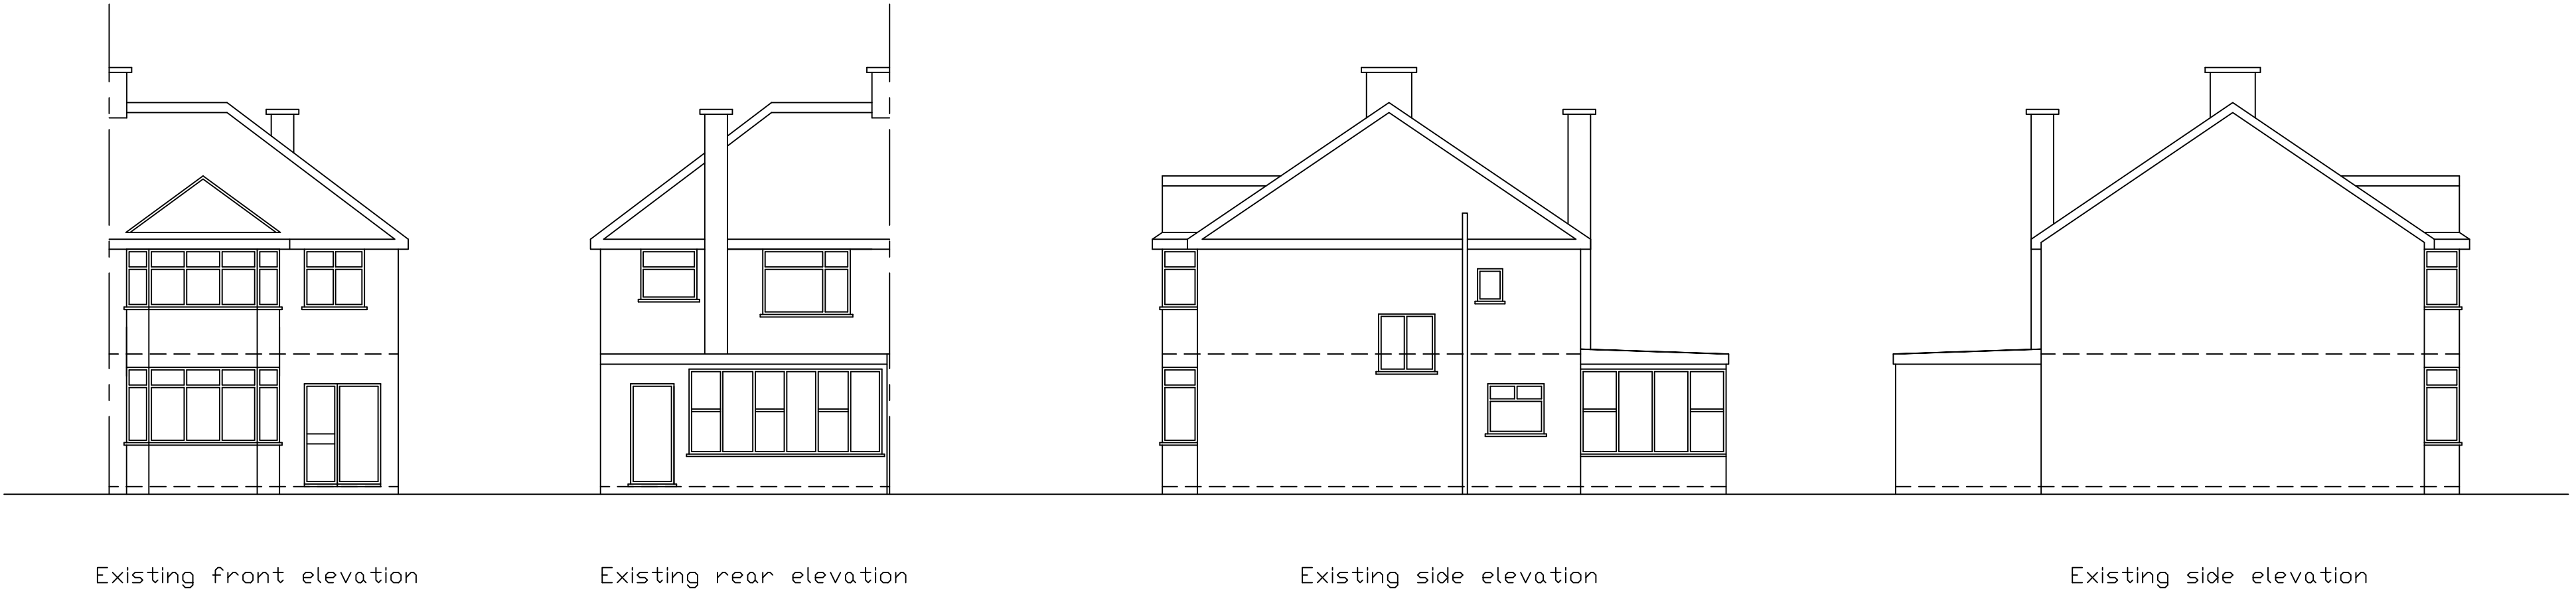
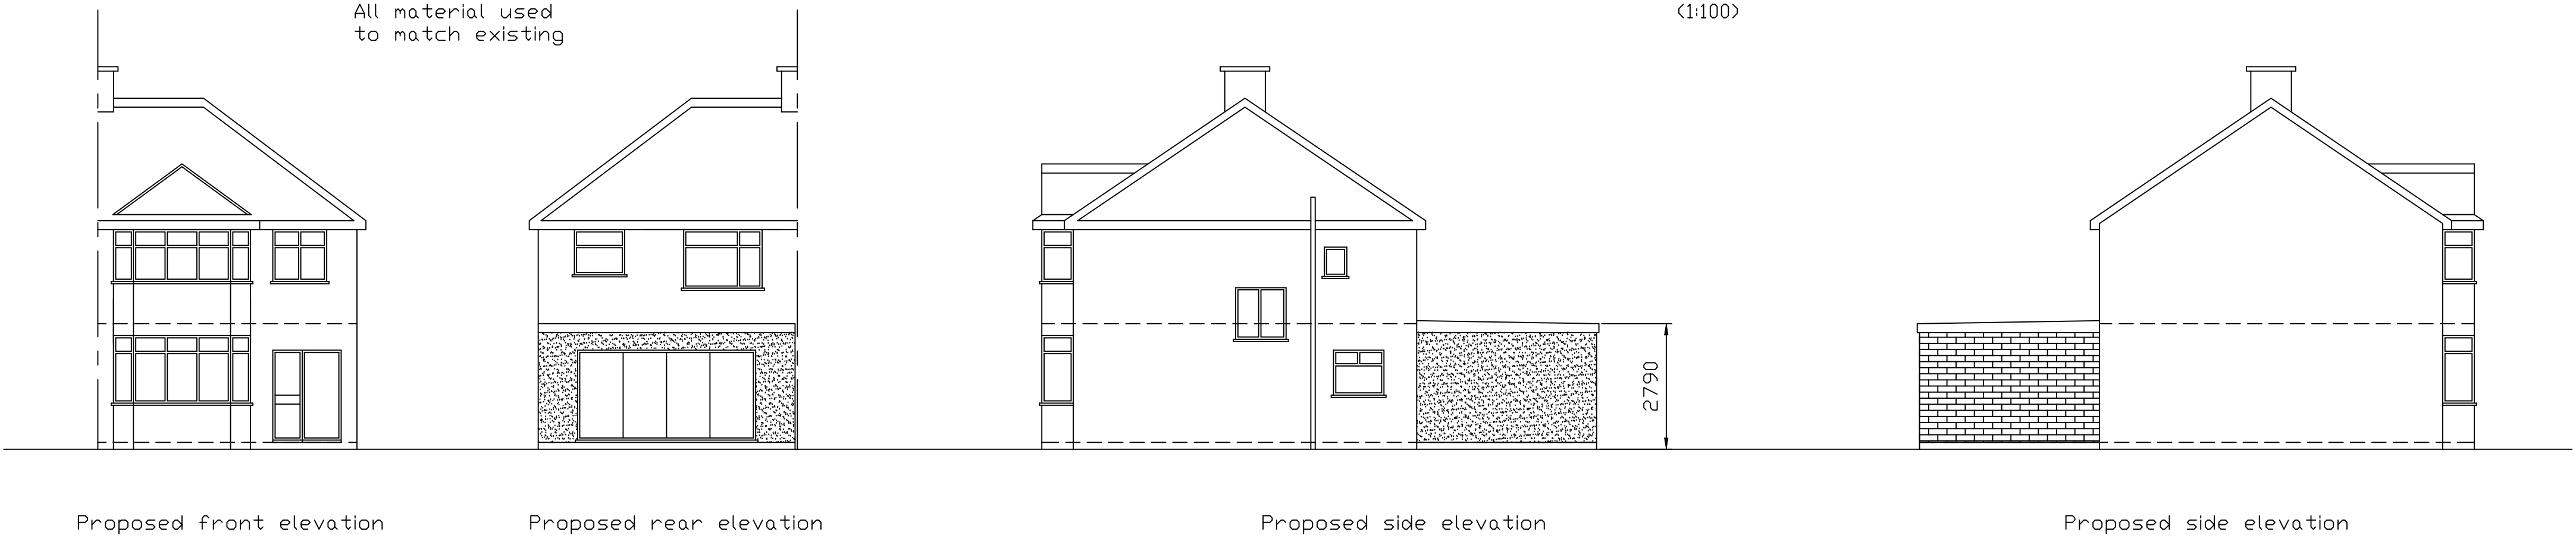


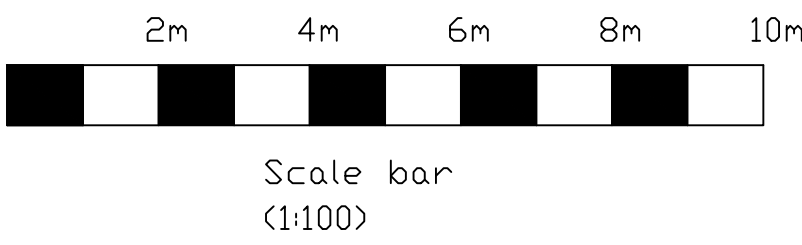

No	Revision	Date
DRAWN BY: E.Hannigan Building Services Ltd 23 Hyburn Cl Bricket Wood AL2 3QX Mob: 07775 927245 E-mail: eddiehannigan@aol.com		
PROJECT DETAILS: Proposed single storey rear extension at 694 Field Ene Road, Harrow, HA4 0QR for Mr Courtney		
SCALE: 1:100	DRAWING No: 1138 A	
DATE: June 2026		